



U.T.M. 1562

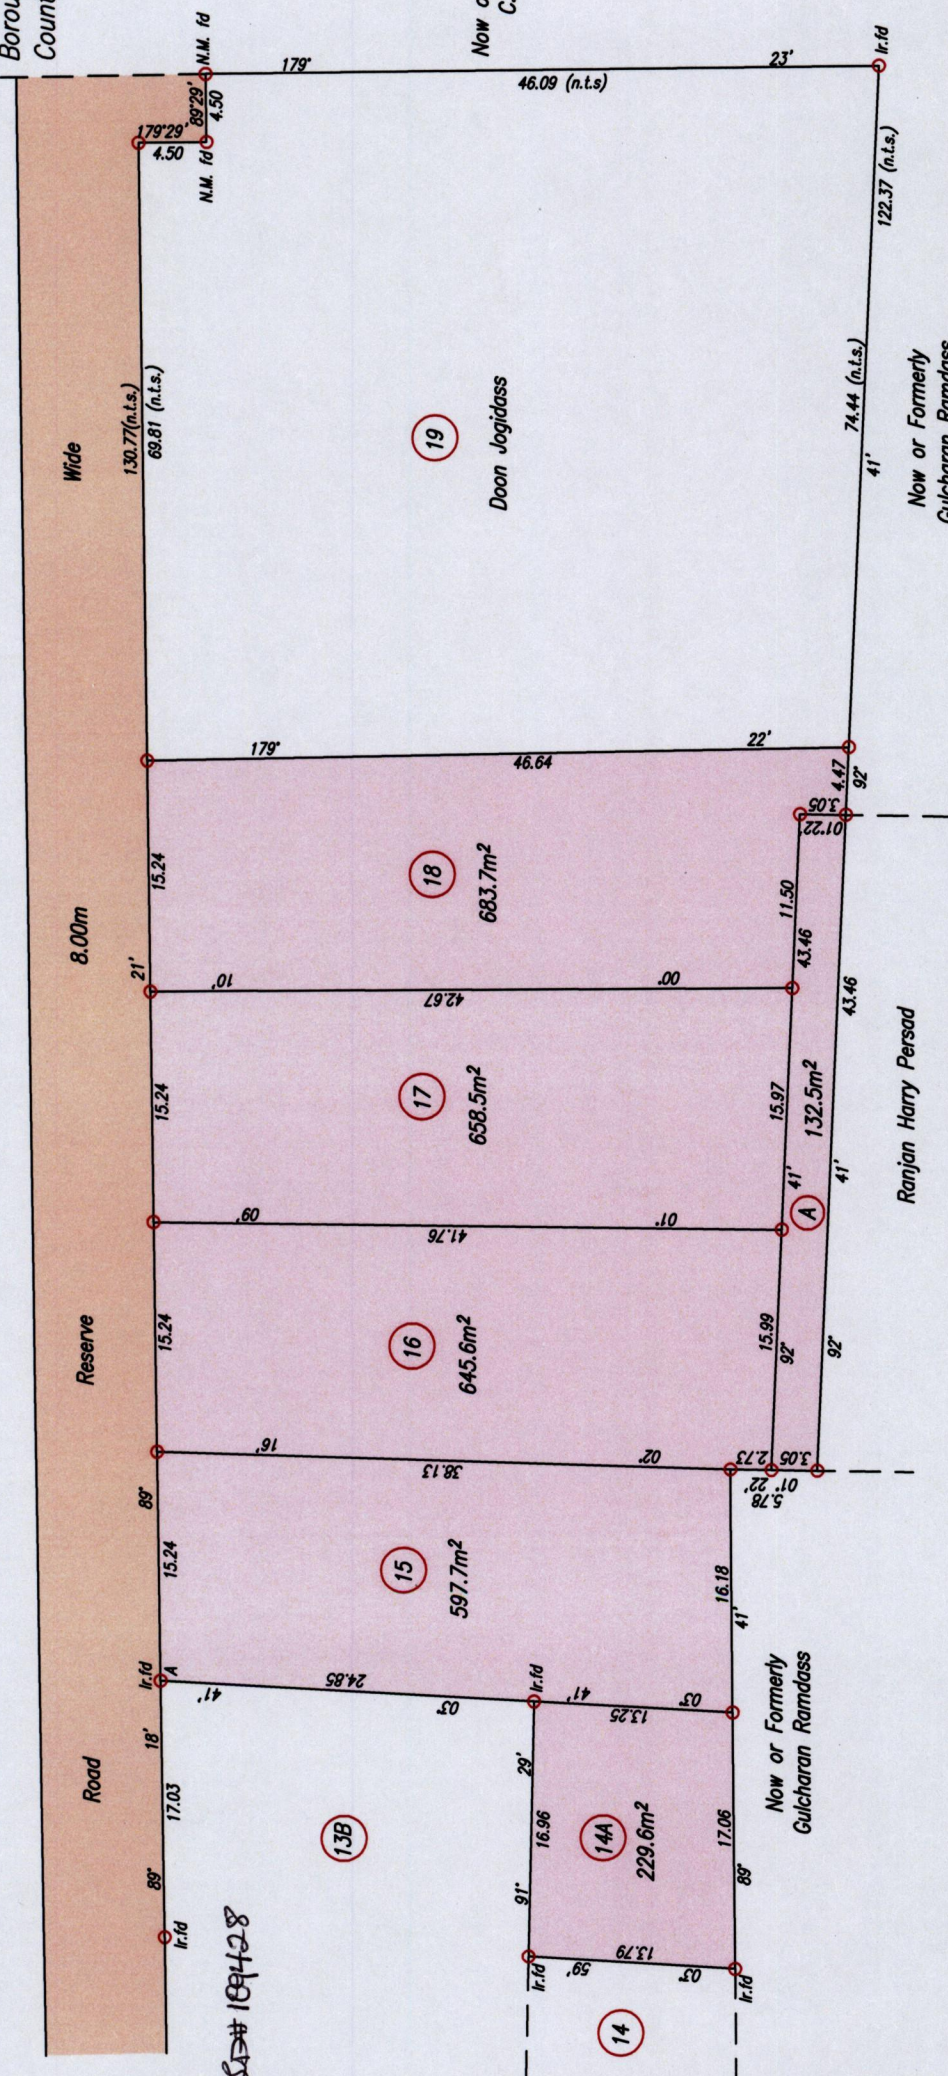

Process SD# 189428

Note: To obtain Cassini bearing + 18 minutes
 o Denotes Iron put except otherwise stated
 Bearings are U.T.M. Grid based on Solar Observations
 Plan of 6 Parcels of land coloured pink in the Borough of Chaguanas
 Containing together two thousand nine hundred and forty seven point six square metres
 Surveyed by me, with due authority, on February 29th 2012 for Doon Jogidass
 Certified Correct in accordance with Regulation 25 (1) of the Land Surveyors' Regulations 1998

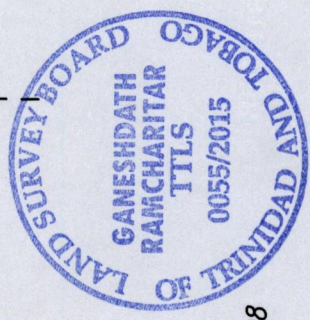

NOTE: PARCEL 14A TO BE CONSOLIDATED TO PARCEL 14
 PARCEL A TO BE CONSOLIDATED TO RANJAN HARRY PERSAD

SCALE 1/500
 Distances are in metres

Point A
 Co-ordinates obtained by Hand Held G.P.S. (Nap. Datum Zone 20,
 Accuracy ± 6m
 E 670854m
 N 1166541m

Entered on

 17/4
 Trinidad & Tobago Land Surveyor

APR 20 2015
 #239 RR
 Lends & Surveys Division
 MINISTRY OF FOOD PRODUCTION
 LAND AND MARINE AFFAIRS
 49R36LP
 42