

1562

Ward of Chaguana
County of Caroni
Cadastral Sheet D. 9. 0.

64


R.P.O. Vol. 797 fol.95

34 E.

2/d

REDEFINITION SURVEY

Process SD#109371

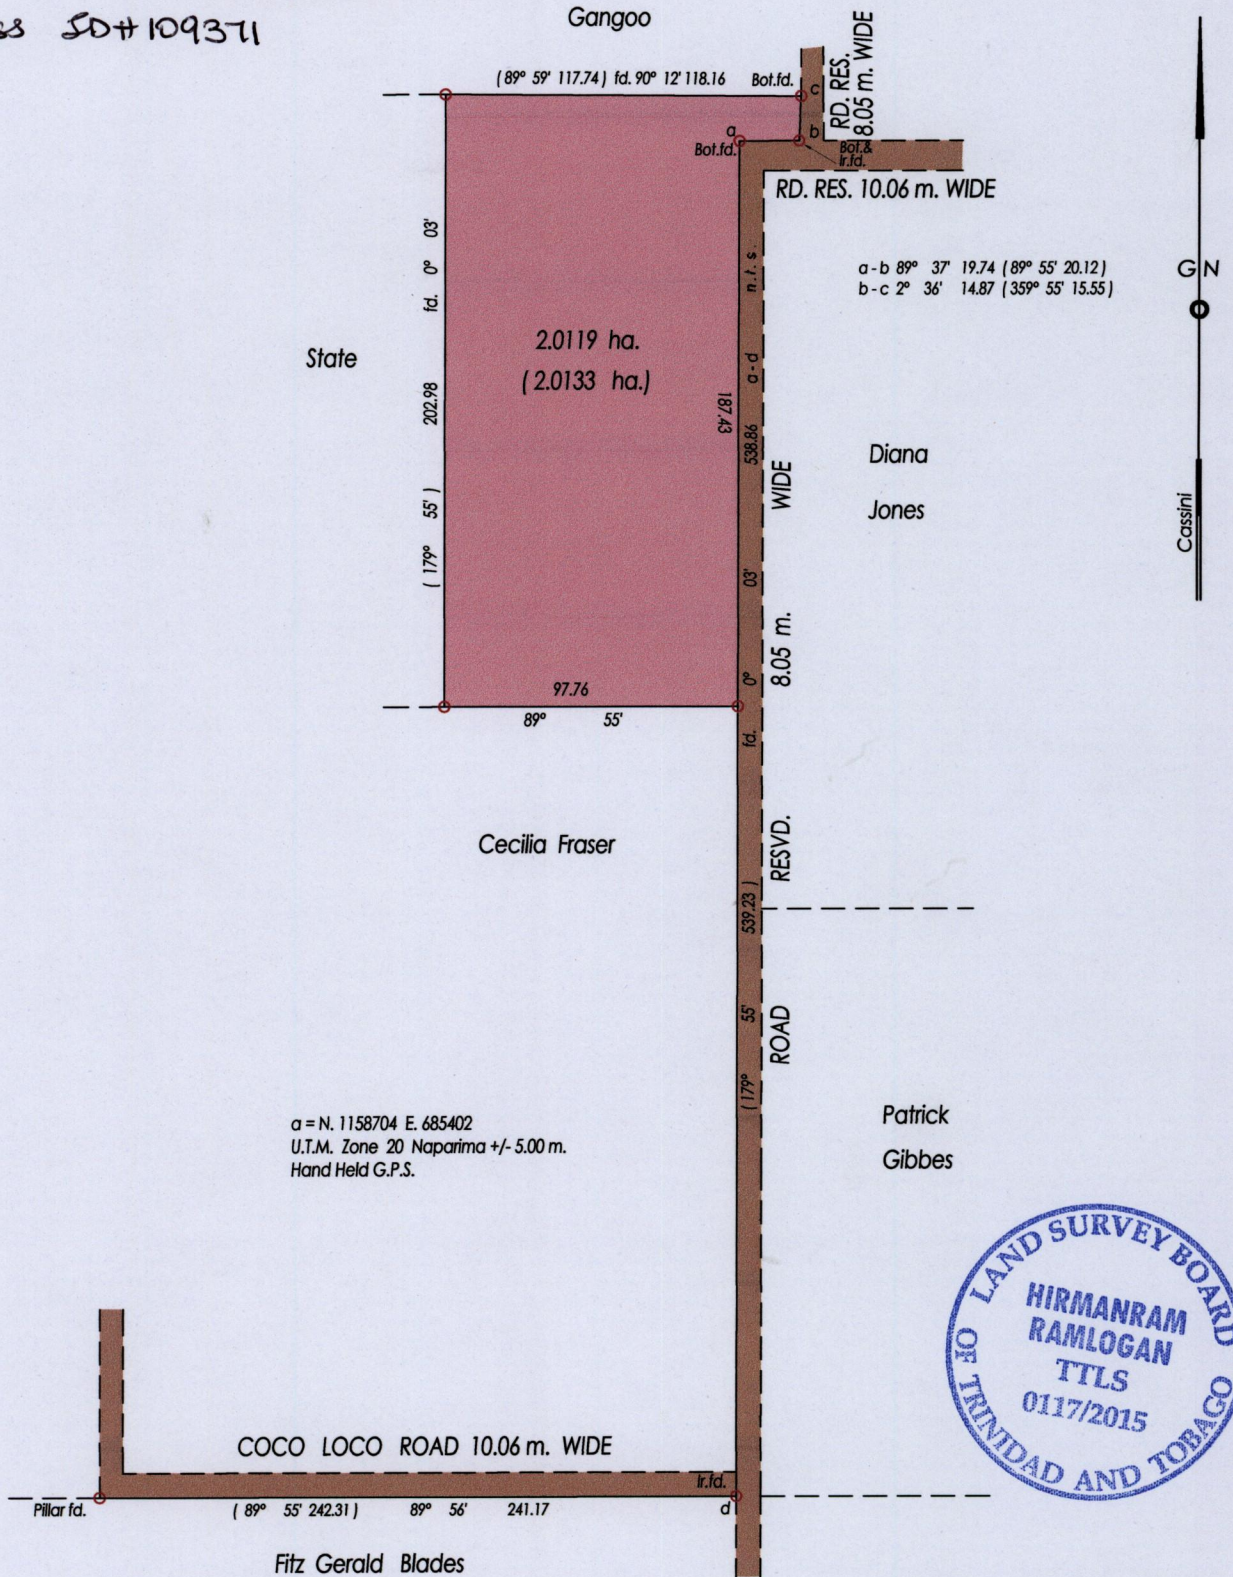

$\alpha = N. 1158704 E. 685402$
U.T.M. Zone 20 Naparima +/- 5.00 m.
Hand Held G.P.S.

Bk. 682 fol. 109
Bk. 947 fol. 83

SCALE 1 : 2500

o Denotes Iron Put Except Stated Otherwise

Bearings are Cassini Grid based on Solar Observations Distances are in Metres
PLAN of a parcel of land coloured pink in the Ward of Chaguana
Containing two point zero one one nine hectares
Re-defined by me, with due authority, in April 2015 at the request of Doris Ramdhanie
Certified Correct in accordance with Regulation 25 (1) of the Land Surveyors
Regulation 1998.

Hirmanram Ramlogan

Entered on.....

Trinidad & Tobago Land Surveyor. 21st April, ...2015

