


Process ID#109357

# 1562 Re-Definition Plan

Ward of Cunupia  
County of Caroni  
Cadastral Sheet D.3.D, 23F  
4/b

66

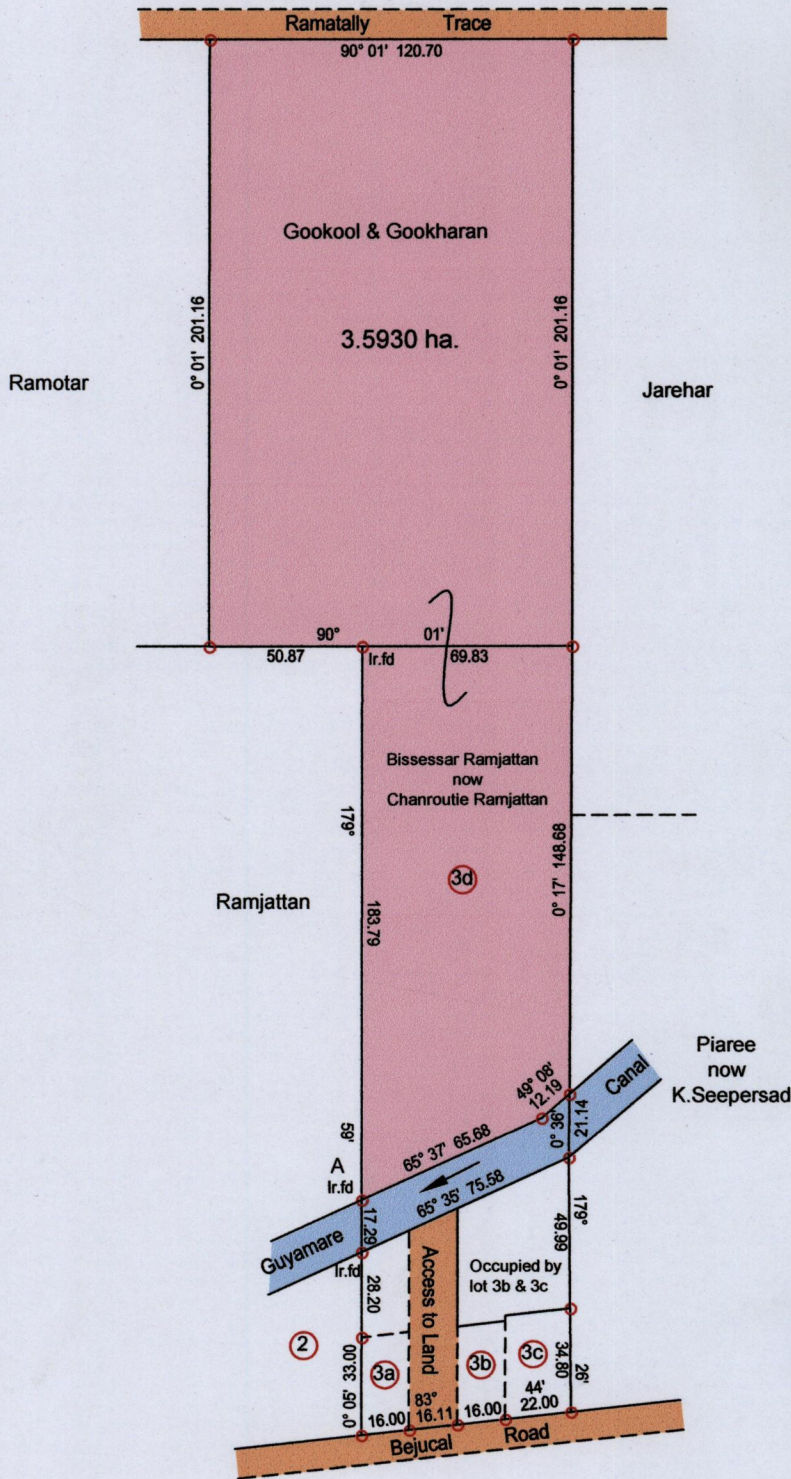

A = N 1168867  
E 0673779

Vide:bk.1238 fol.161  
bk. 1110 fol.12

Note: U.T.M Naparima 20 (GPS +/- 5.0m)

o Denotes Iron put except stated otherwise.

SCALE : 1:2500

Note: Bearings are cassini grid based on solar observations

Distances are in metres

PLAN of Parcel of land coloured pink in the Ward of Cunupia

Containing three point five nine three zero hectares

Re-Defined by me, with due authority, in April 2015 at the request of Hasrat Ali

Certified correct in accordance with Regulation 25 (1) of the Land Surveyors Regulations 1998.

*Sugjage Reemaul*

Entered on ..... Trinidad & Tobago Land Surveyor *20* April ..... 2015

