


Process ID # 109339


Cadastral Sheet D.3.F 24D  
3/b

Ward of Chaguuanas  
County of Caroni

Parcel 20  
now or formerly  
Yearwood

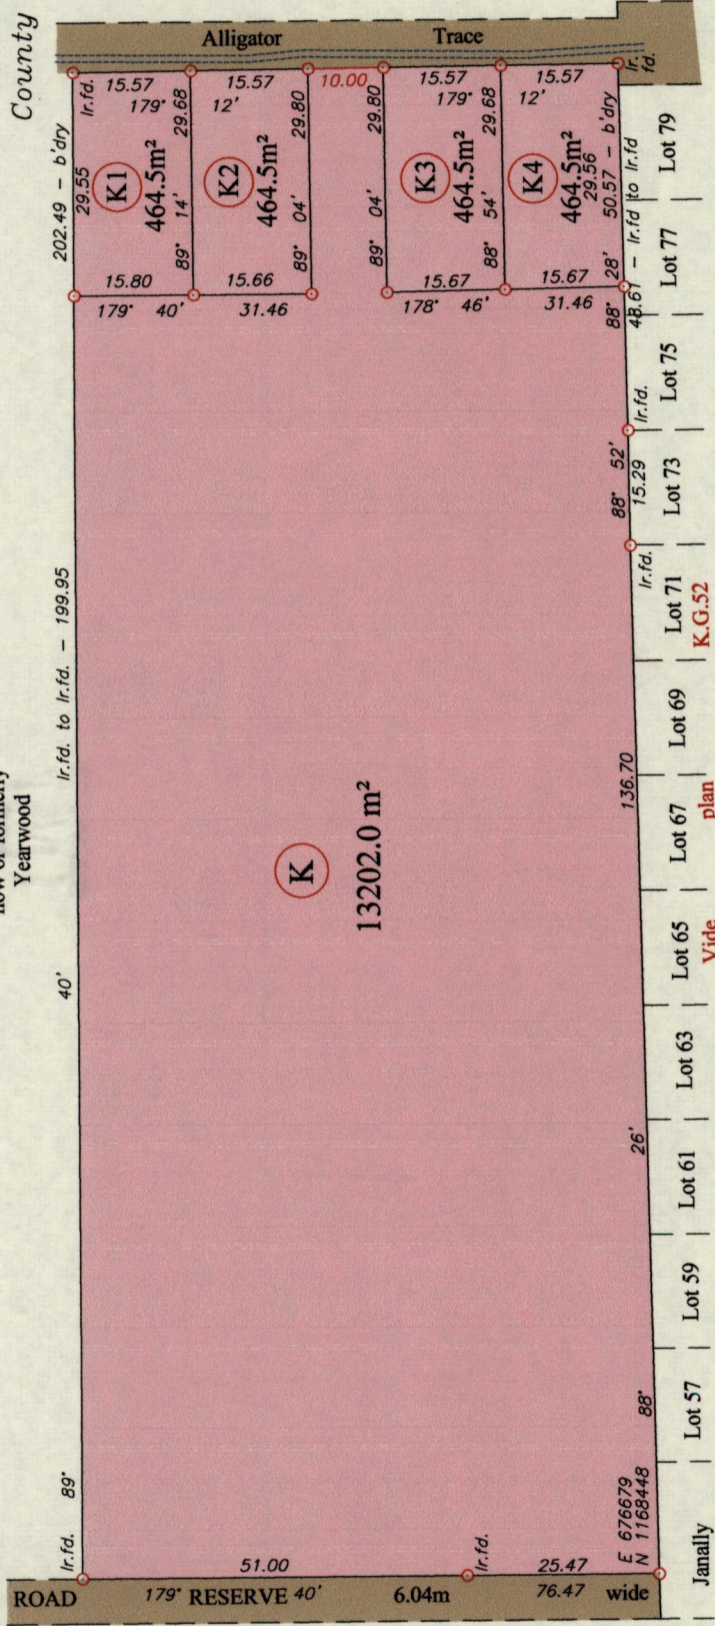

U.T.M. 1562

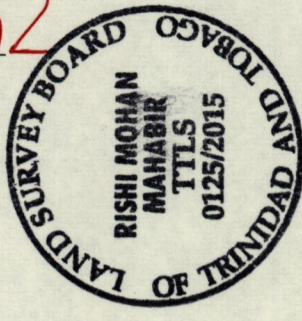

70

----- Concrete box drain  
○ Denotes Ir.pt. unless otherwise stated  
Vide Bk.1112 fol.126  
Bk.1251 fol.172

SCALE 1/1000

Distances are in metres  
Co-ordinates are U.T.M. Zone 20N Naparima Datum +/-5m  
obtained from a handheld GPS  
Bearings are U.T.M. grid based on solar observations  
Note: To obtain compass bearings add 20 minutes.

PLAN of 5 parcels of land coloured pink in the Ward of Chaguuanas  
Containing together one five zero six zero point zero square metres  
Prepared by me, with due authority, in June 2014 for Maniram Kangal  
& April 2015  
Certified Correct in accordance with Regulation 25 (1) of the  
Land Surveyors Regulations 1998

*R. P. Fule*  
.....  
Trinidad & Tobago Land Surveyor

Checked by.....  
Entered..... Trinidad & Tobago Land Surveyor

