


1562

Process ID#109336

Ward of Cunupia
County of Caroni
Cadastral Sheet D 3 G 24 D
4/d

71

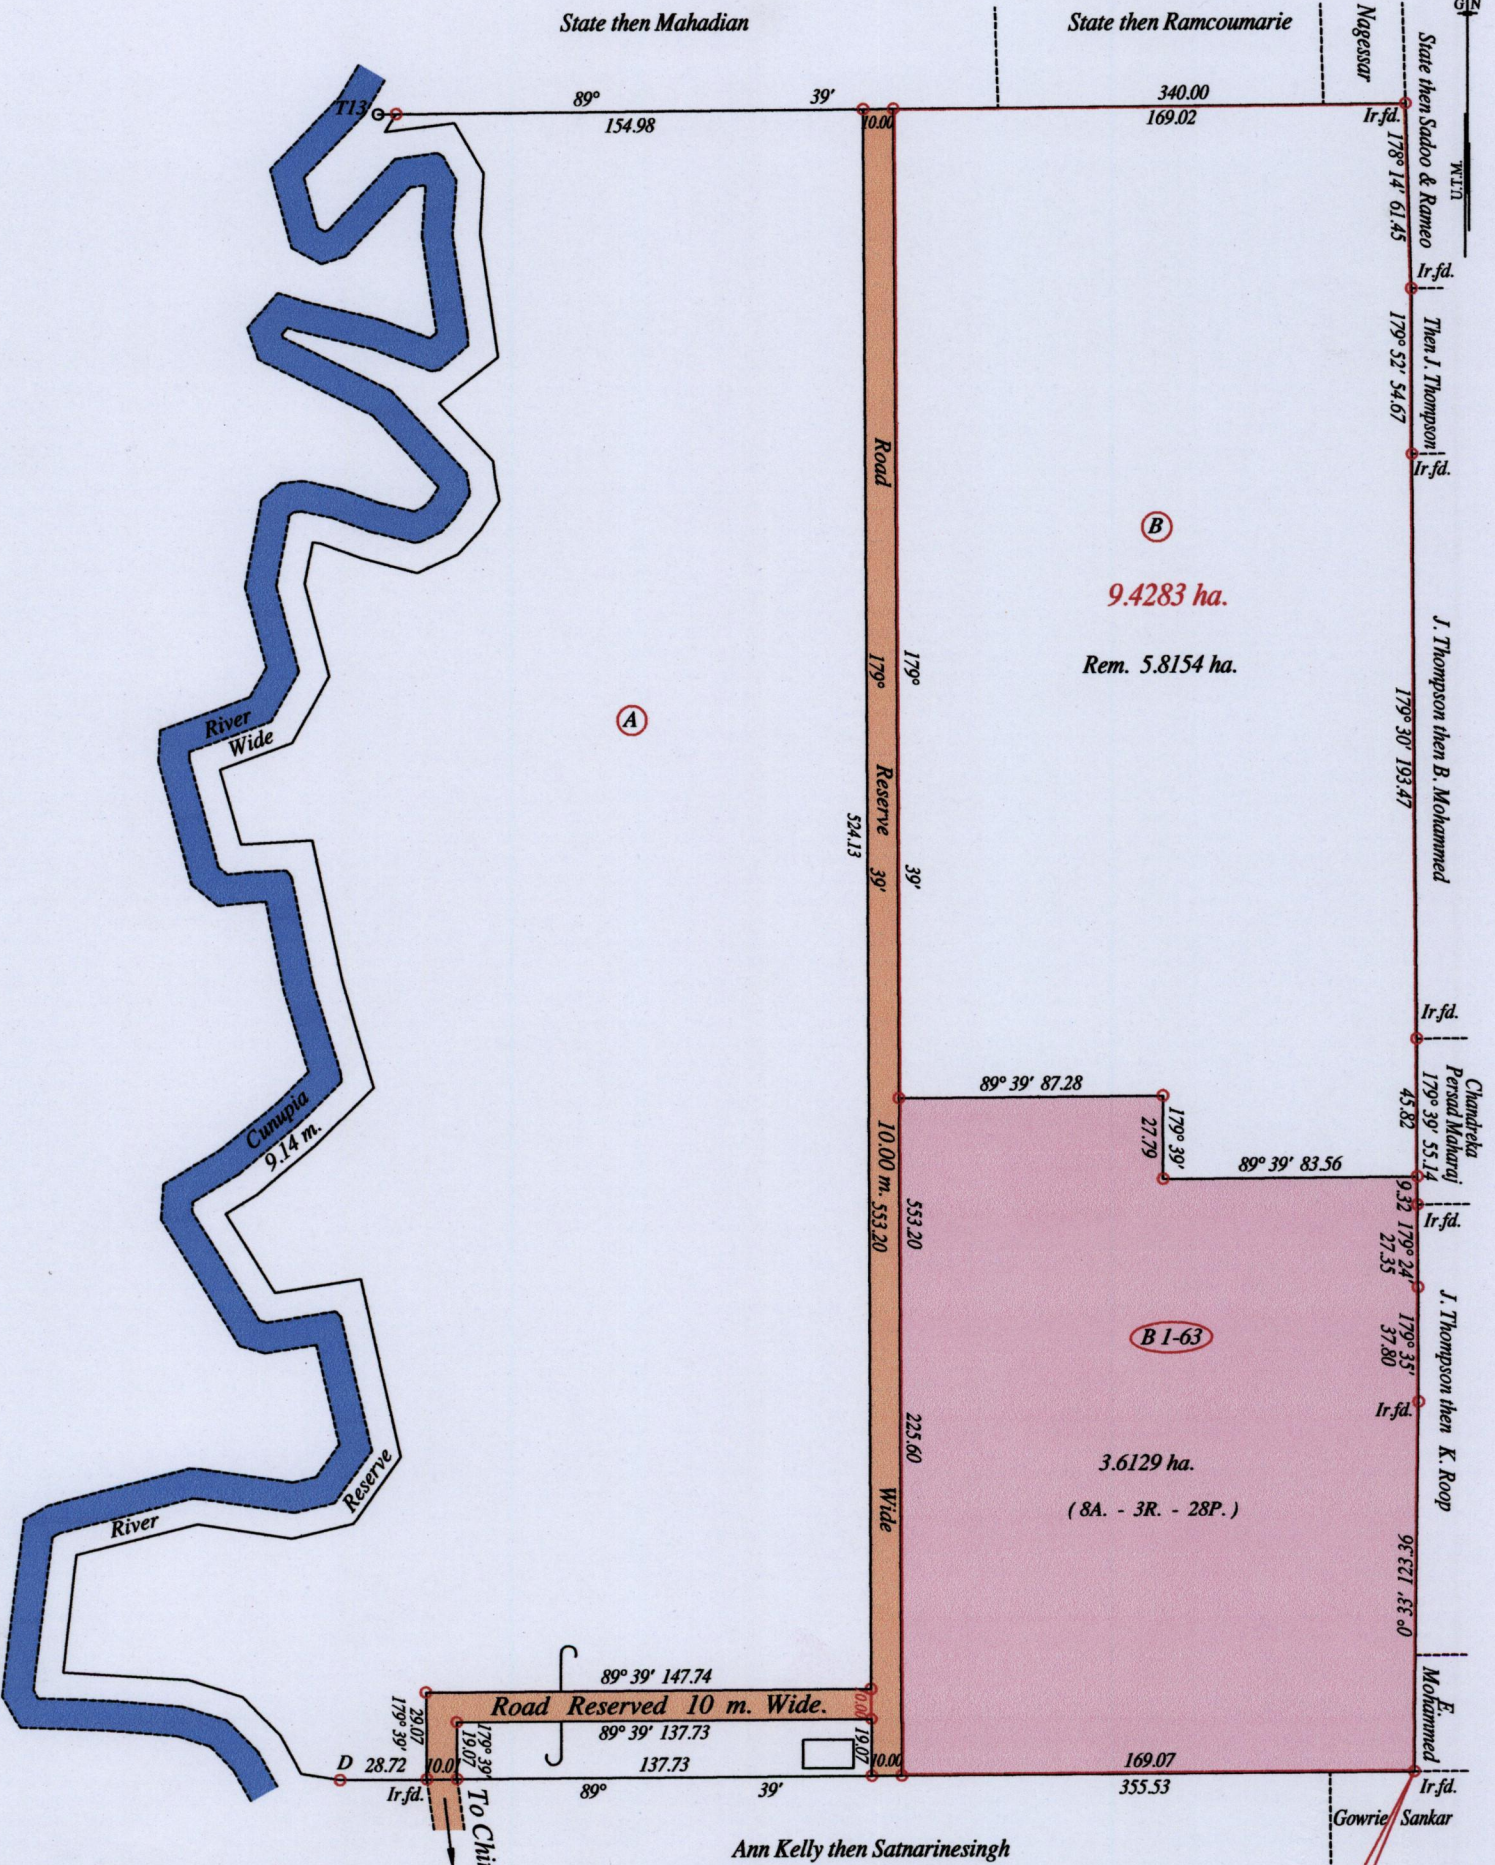

Vide Plan E K 4
Vide Bk. 1097 fol. 128
Vide Bk. 576 fol. 218

SCALE : 1:2500
Distances are in metres

E 0678876
N 1167270
Handheld G.P.S.
U.T.M. WGS 84
± 5m.

• Denotes Iron put except stated otherwise.
Note: Bearings are U.T.M. grid based on solar observations
PLAN of a Parcel of land coloured pink in the Ward of Cunupia
Containing three point six one two nine hectares
Surveyed by me, with due authority, in June 2014 at the request of Zenith Marilyn Jacelon
Certified correct in accordance with Regulation 25 (1) of the Land Surveyors Regulations 1998.

Linnette Ramphano

Entered on Trinidad & Tobago Land Surveyor 22nd April 2015

MINISTRY OF FOOD PRODUCTION
LAND AND MARINE AFFAIRS
APR 23 2015
#290
Lands & Surveys Division