

1562

72

U.P.R.N No.....


Cadastral Sheet B.22 P. 23F

2/d

Process ID# 109322

Ward of Chaguanas

County of Caroni

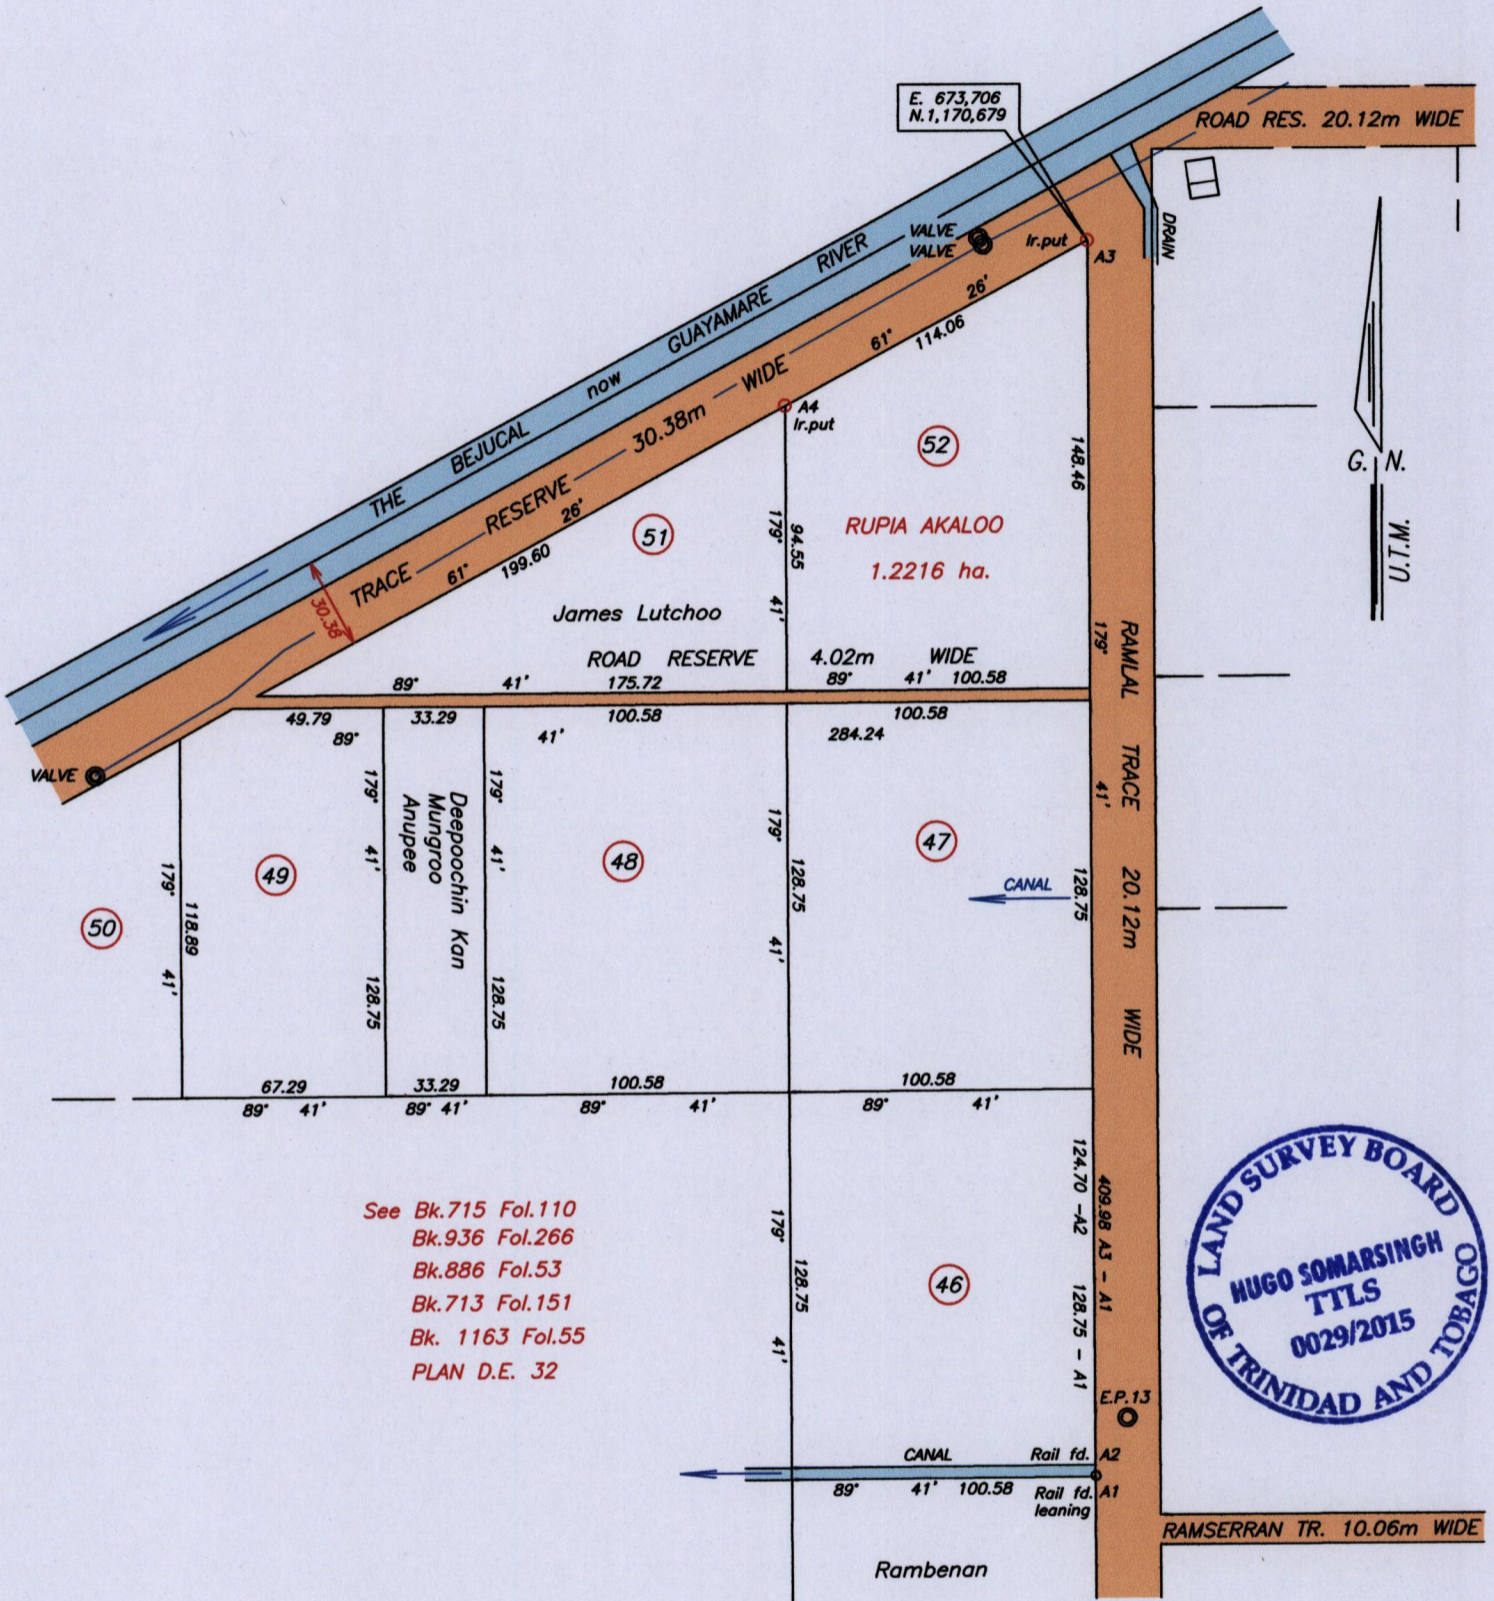

See Bk.715 Fol.110
 Bk.936 Fol.266
 Bk.886 Fol.53
 Bk.713 Fol.151
 Bk. 1163 Fol.55
 PLAN D.E. 32



1100 mm D.I. Pipe Line

Bearings are U.T.M. Grid based on Solar Observations

Note : To obtain Cassini bearings add 18 minutes

Plan showing Boundary Line A4-A3 in the Ward of Chaguanas

Redefined by me, with due authority in March 2015 for W.A.S.A.

Certified Correct in accordance with Regulation 25 (1) of the Land Surveyors Regulations 1998

Hugo Somarsingh

 22nd April 2015


Entered on..... Trinidad and Tobago Land Surveyor (TTLS)..... 2015

SCALE 1/2500

Distances are in metres

Co-ordinates obtained from hand held GPS

Naparima U.T.M. Zone 20 +/- 3.00m

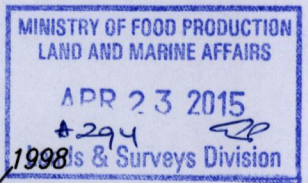

5