
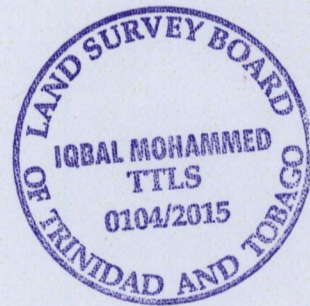


Process ID#109305

1562

Borough of Chaguanas
County of Caroni
Cadastral Sheet D.2.0.
Petersfield

75
33C
1/c

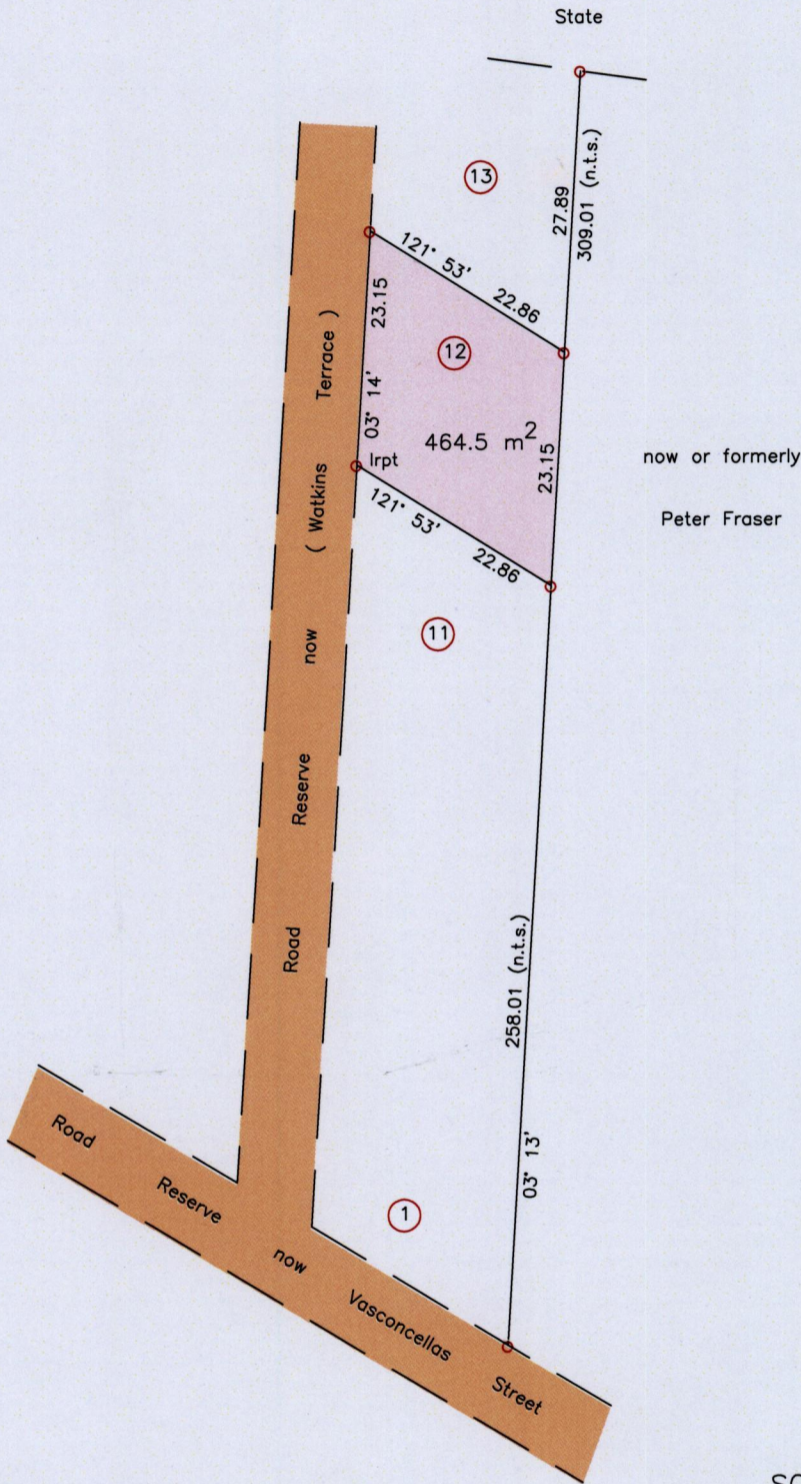

SCALE 1/750
Distances are in metres

Iron Put
1164316 mN
671765 mE

Coordinates are U.T.M. 20, Naparima (+/-3.0m)

- o Denotes Iron found except otherwise stated
- Bearings are Cassini Grid based on Solar Observations

PLAN of a parcel of land coloured pink in the Borough of Chaguanas
Containing four hundred and sixty four point five square metres

Surveyed by me with due authority, in April, 2015 for Andre Anthony Thomas

Certified Correct in accordance with Regulation 25 (1) of The Land Surveyors Regulations 1998

Entered on.....

Iqbal Mohammed

Trinidad & Tobago Land Surveyor. 26/4/ 2015

