

Process ID# 109296

1562



Cadastral Sheet D.7.0. $\frac{33F}{3/b}$

Ward of Chaguanas

County of Caroni

77

Off Waterloo Rd., Carapichaima

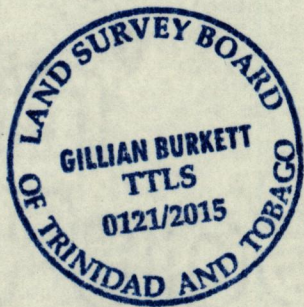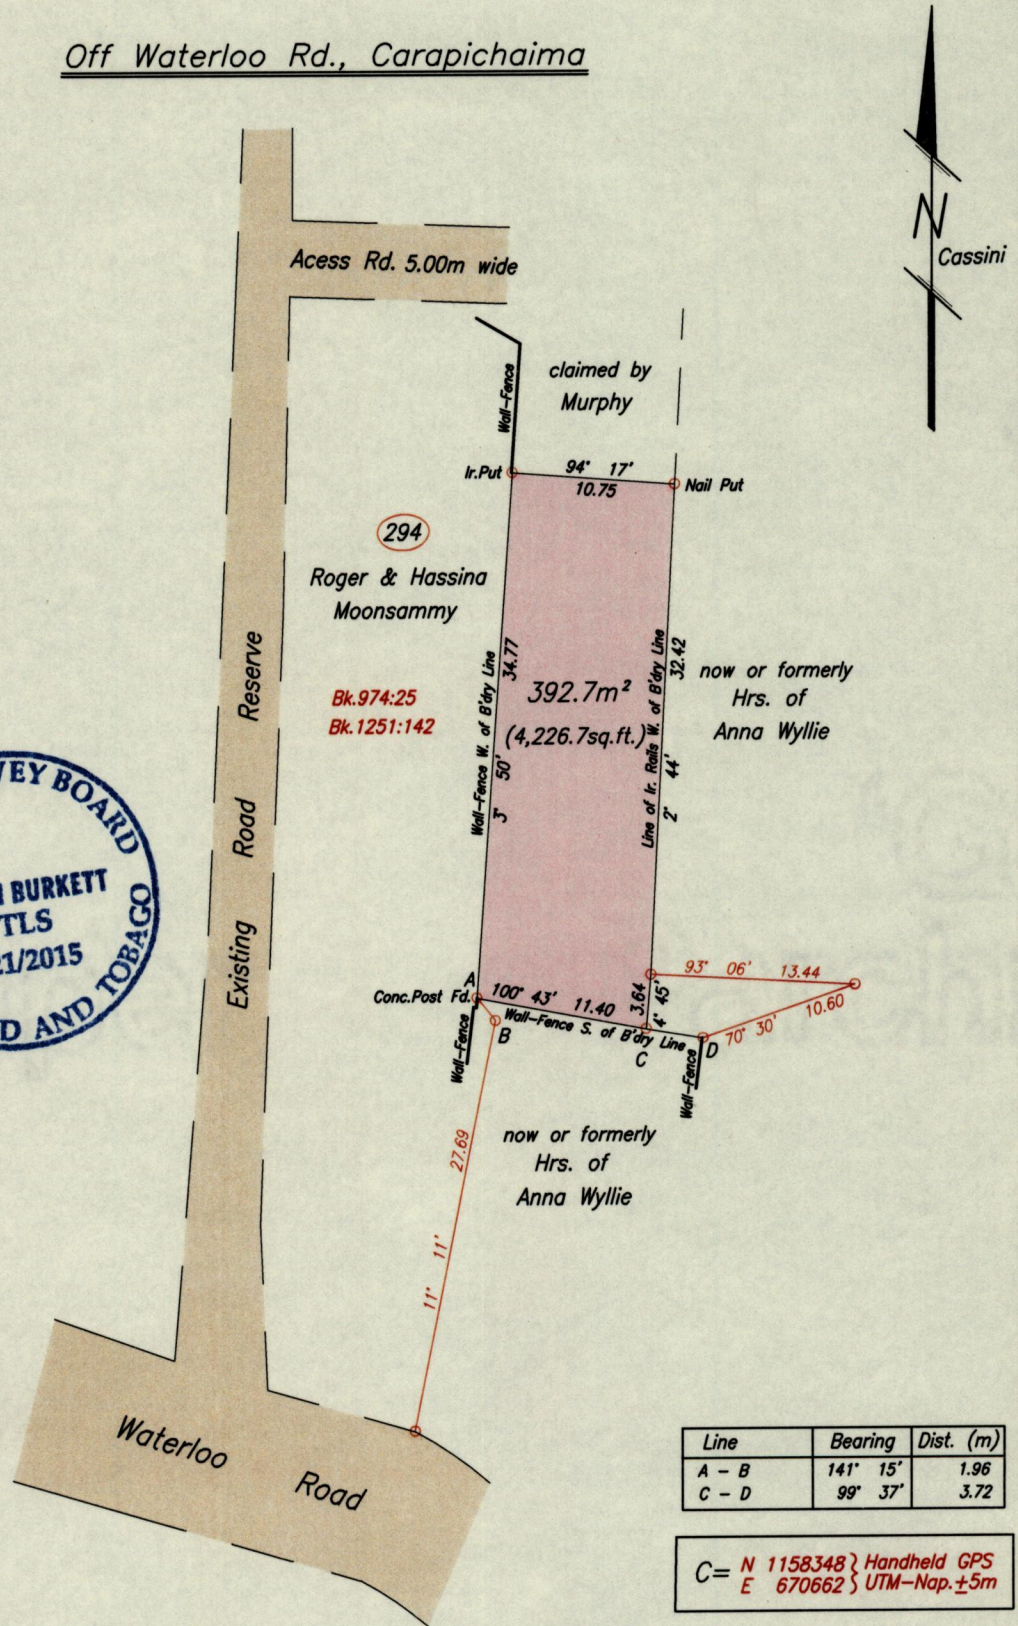

○ Denotes Iron Found except otherwise stated
Bearings are Cassini Grid based on Solar Observations

SCALE 1/500
Distances are in metres

Plan of a parcel of land coloured pink in the Ward of Chaguanas
Containing three hundred and ninety-two point seven square metres
Surveyed by me, with due authority, in April 2015 at the request of Roger & Hassina Moonsammy
Certified Correct in accordance with Regulation 25 (1) of the Land Surveyors' Regulations 1998.

G. Burkett
Trinidad & Tobago Land Surveyor

Entered on

28TH APRIL2015

