

1562

98

Process ~~SD~~ 109657

34A

Vide:

PLAN J.G.233 (S.O.35/2002)

R.D. DE 2003 0265 1857

R.D. 14962/1959

R.D. 4294/1987

Bk.1311 Fol.14

Cadastral Sheet 3/b D.8.B.

Borough of Chaguanas

County of Caroni

ENTERPRISE


N 1163798.29
E 676123.47
L&S Brass 34-216

L&S Brass 34-217

N 1163856.92

E 676339.31

G N
(U.T.M.)

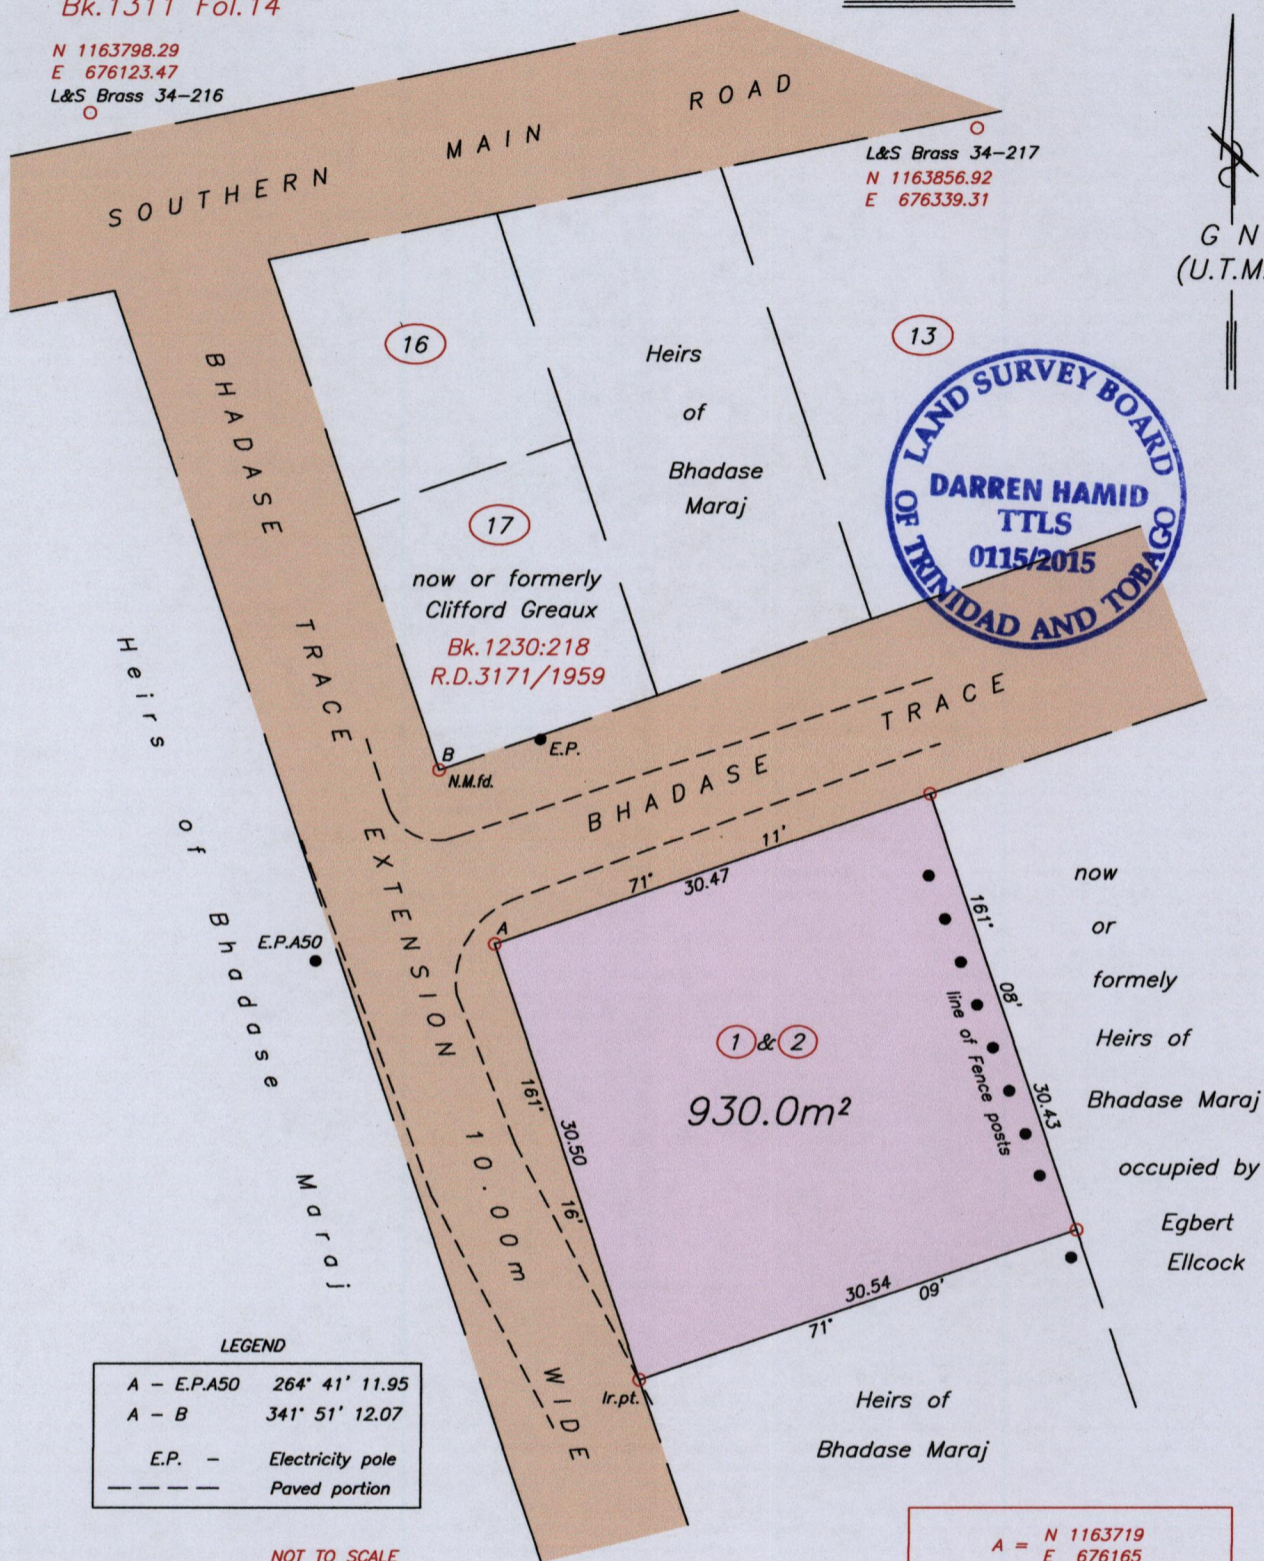

LEGEND

A - E.P.A50	264° 41' 11.95
A - B	341° 51' 12.07
E.P. -	Electricity pole
---	Paved portion

NOT TO SCALE

L&S Brass 34-216 - A 152° 21' 89.67

L&S Brass 34-216 - L&S Brass 34-217 74° 48' 223.65

A = N 1163719
E 676165
(from Lands & Surveys Control)

SCALE 1:500

Distances are in METRES

○ Denotes Iron found unless otherwise stated
Bearings are U.T.M. Grid based on Solar observations

PLAN of a Parcel of land coloured pink in the Borough of Chaguanas
Containing nine hundred and thirty point zero square metres
Surveyed by me, with due authority, in May 2015 for Joel Basdeo
Certified correct in accordance with Regulation 25 (1) of the Land Surveyors Regulations 1998.

Darren Hamid T.T.L.S.

Entered on

Trinidad & Tobago
Land Surveyor

8th May 2015

MINISTRY OF FOOD PRODUCTION
LAND AND MARINE AFFAIRS
MAY - 8 2015
#95
Lands & Surveys Division