



Reg'd Deed DE200402691599
Process 109463

Cadastral Sheet B.23.L 24B
3/c

Ward of Tacarigua
County of St. George

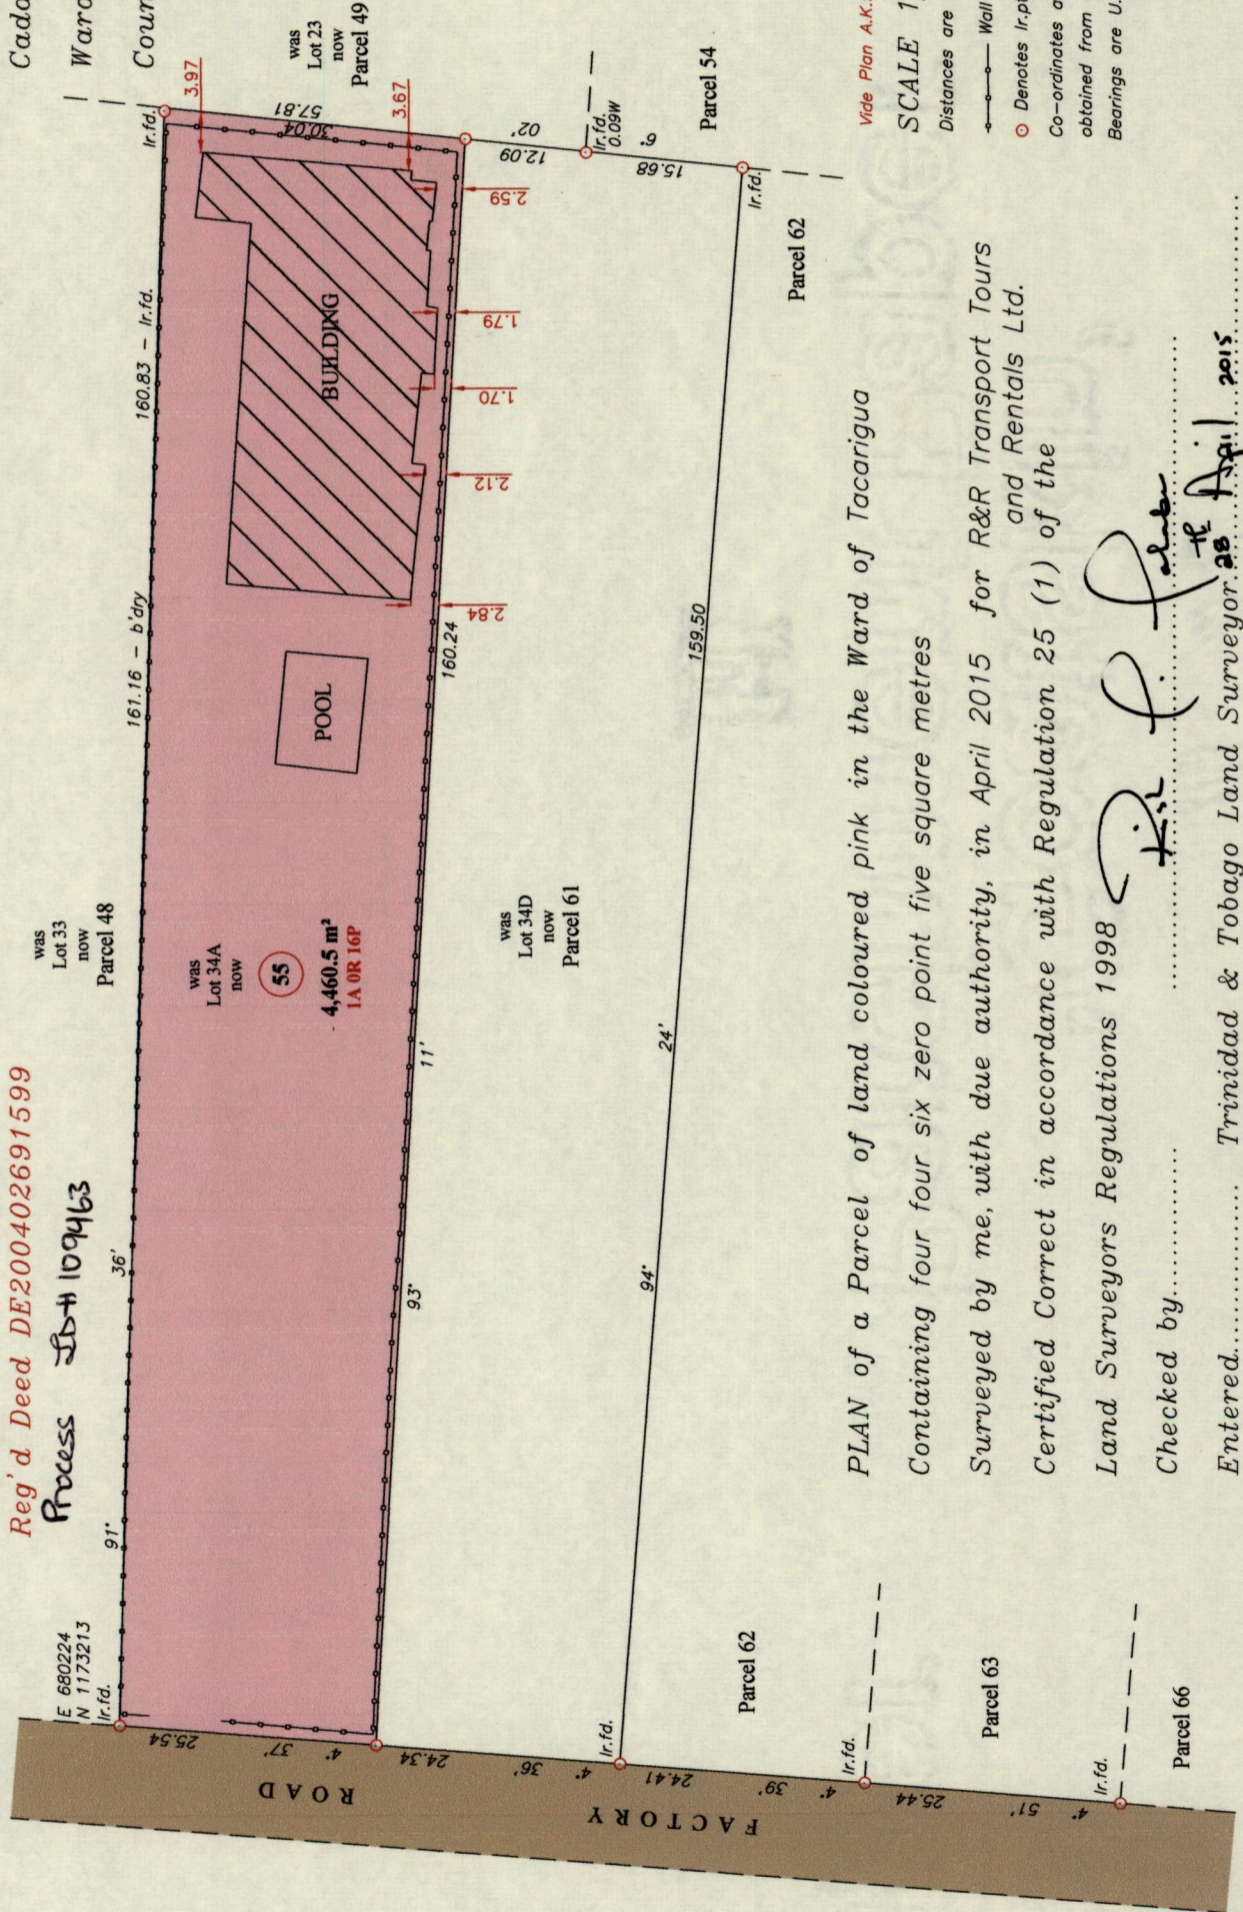

1563

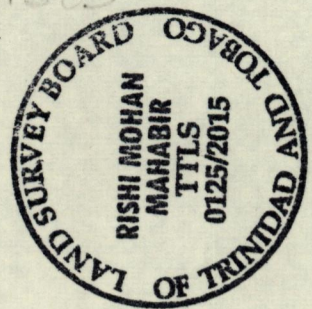

Vide Plan A.K.93
SCALE 1/750
Distances are in metres

- Wall
- Denotes Ir.pt. unless otherwise stated
- Co-ordinates are U.T.M. Zone 20N Naparima Datum +/-5m obtained from a handheld GPS
- Bearings are U.T.M. grid based on solar observations

PLAN of a Parcel of land coloured pink in the Ward of Tacarigua
Containing four four six zero point five square metres
Surveyed by me, with due authority, in April 2015 for R&R Transport Tours
and Rentals Ltd.
Certified Correct in accordance with Regulation 25 (1) of the
Land Surveyors Regulations 1998

Checked by.....
Entered..... Trinidad & Tobago Land Surveyor. 25 April 2015.



17