

Process No. 100465

1563

Cadastral Sheet B 23 24D



2/a

Ward of Tacarigua

County of St. George

R.D. DE 200402938078

Vide BK. 954 Fol. 139

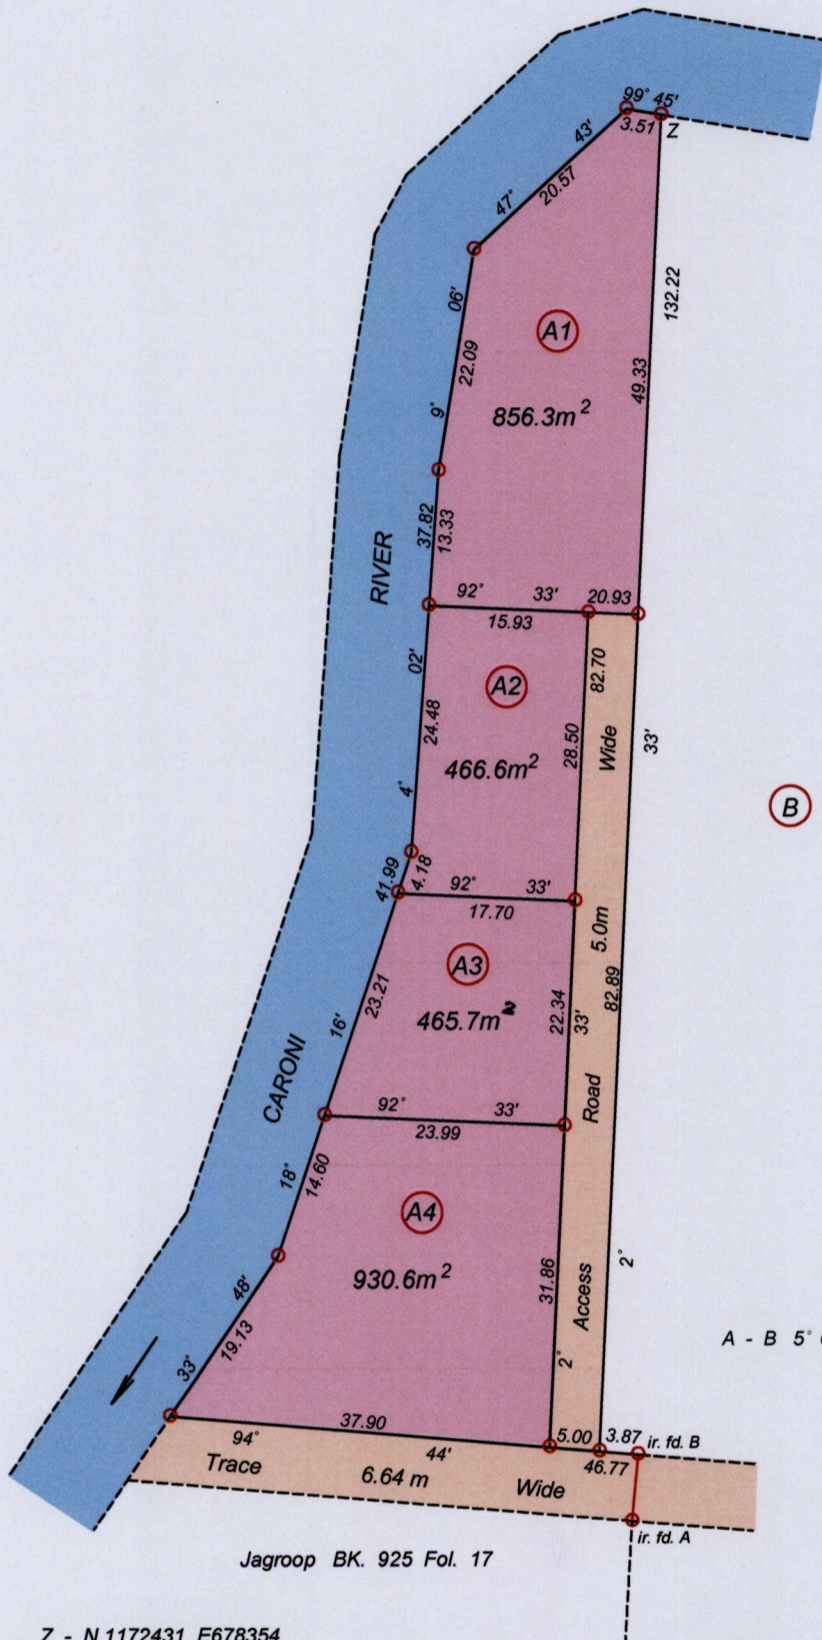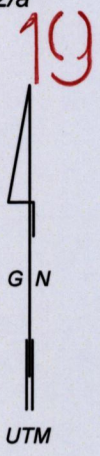

A - B 5° 02' 6.64

SCALE 1 : 750

Distances are in metres

Jagroop BK. 925 Fol. 17

Z - N 1172431, E678354

Coordinates taken on hand held Garmin GPS Receiver Naparima +/- 5 metres point Z

- Denotes iron put except otherwise stated
- Bearings are UTM Grid based on Solar Observations

PLAN of 4 parcels of land coloured pink in the Ward of Tacarigua  
 Containing together two thousand seven hundred & nineteen point two square metres  
 Surveyed by me, with due authority, in March 2015 for Kalo Maharaj  
 Certified Correct in accordance with Regulation 25 (1) of the  
 Land Surveyors Regulations 1998.

Checked by.....

*Murchison Pierre*

Entered on ..... Trinidad & Tobago Land Surveyor.....

*5th May, 2015*

