

1563

35


U.P.R.N No.....

Cadastral Sheet B.18.J 14D  
3/d

Process DA 110038

Ward of Tacarigua

County of St. George

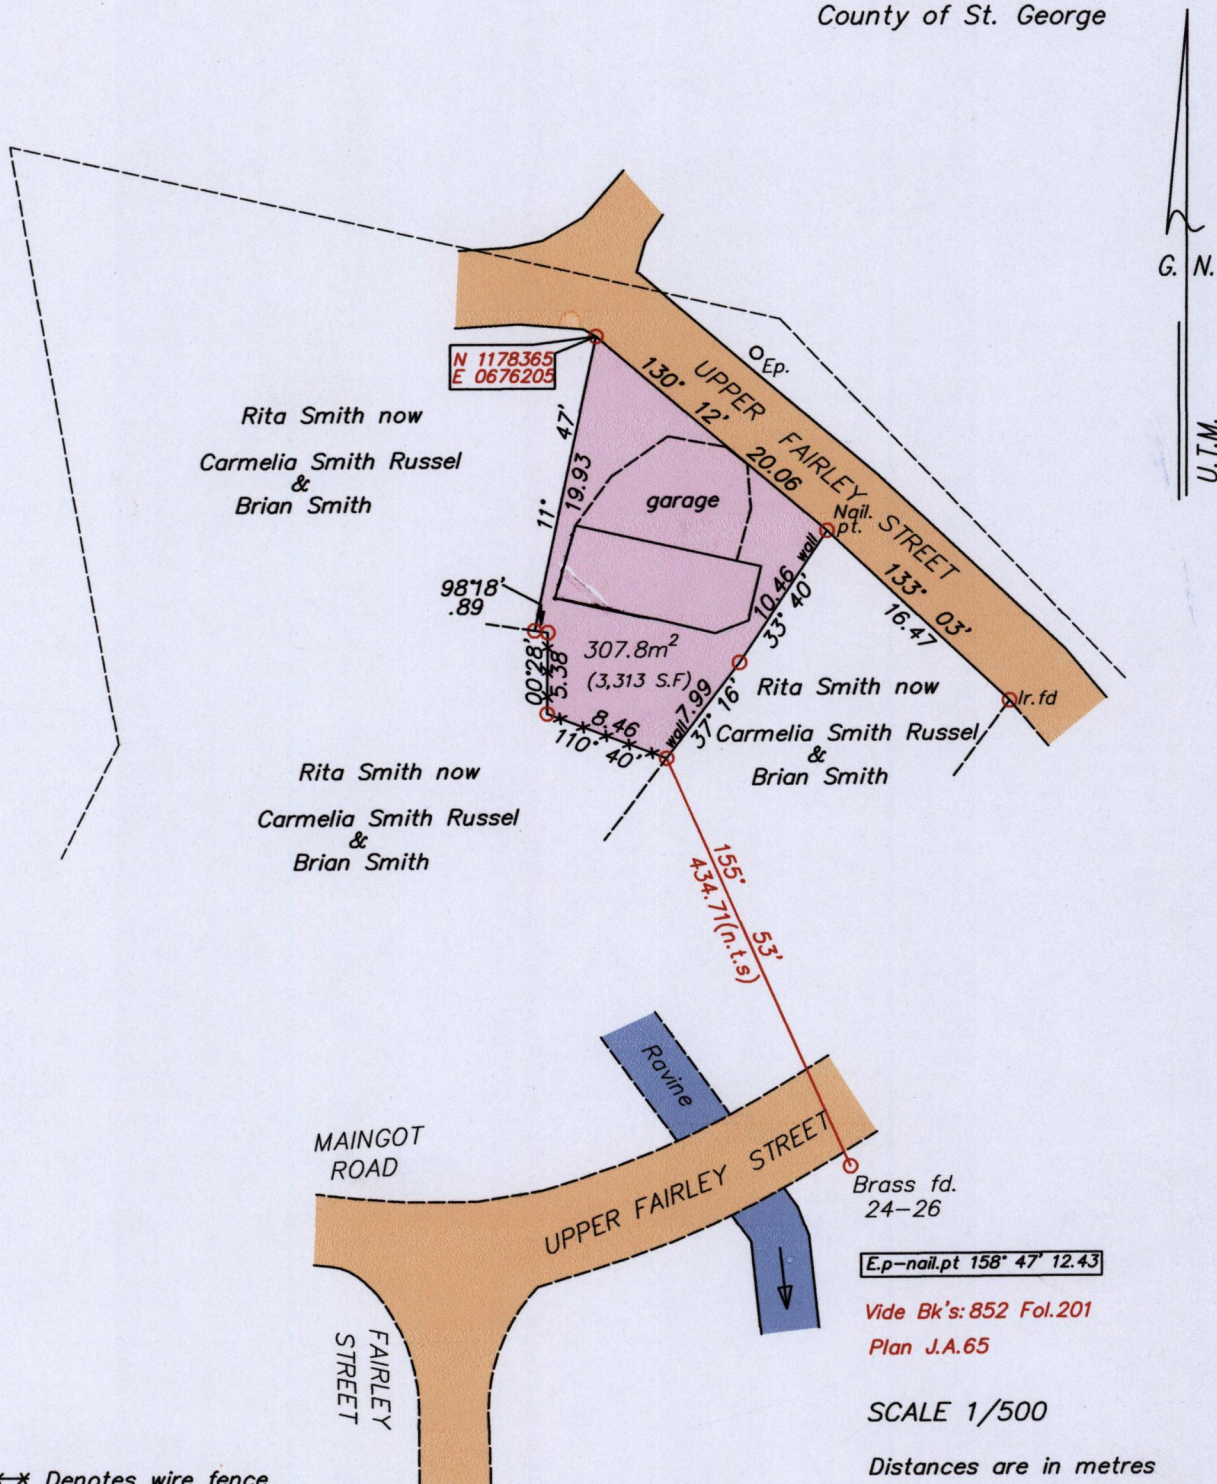

\*-\* Denotes wire fence  
 Co-ordinates are obtained by hand held G.P.S  
 Naparima B.W.I. UTM Zone 20 +/- 5.00m  
 O Denotes Iron put unless otherwise stated

Bearings are U.T.M. Grid based on Solar Observations

Note : To obtain Cassini bearings add 18 minutes

Plan of a Parcel of land coloured pink in the Ward of Tacarigua

Containing Three hundred and seven point eight square metres

Surveyed by me, with due authority, in March 2015 for Joanne Johnson Lorde

Certified correct in accordance with Regulation 25 (1) of the Land Surveyors' Regulations 1998.

*H. Somarsingh*  
 \_\_\_\_\_

Entered on..... Trinidad and Tobago Land Surveyor(T.T.L.S.).....April 2015

