

1563

39


U.P.R.N.

Process JD#110066

Cadastral Sheet 24A, B.18.M
1/a & 1/c

Ward of Tacarigua

County of St George

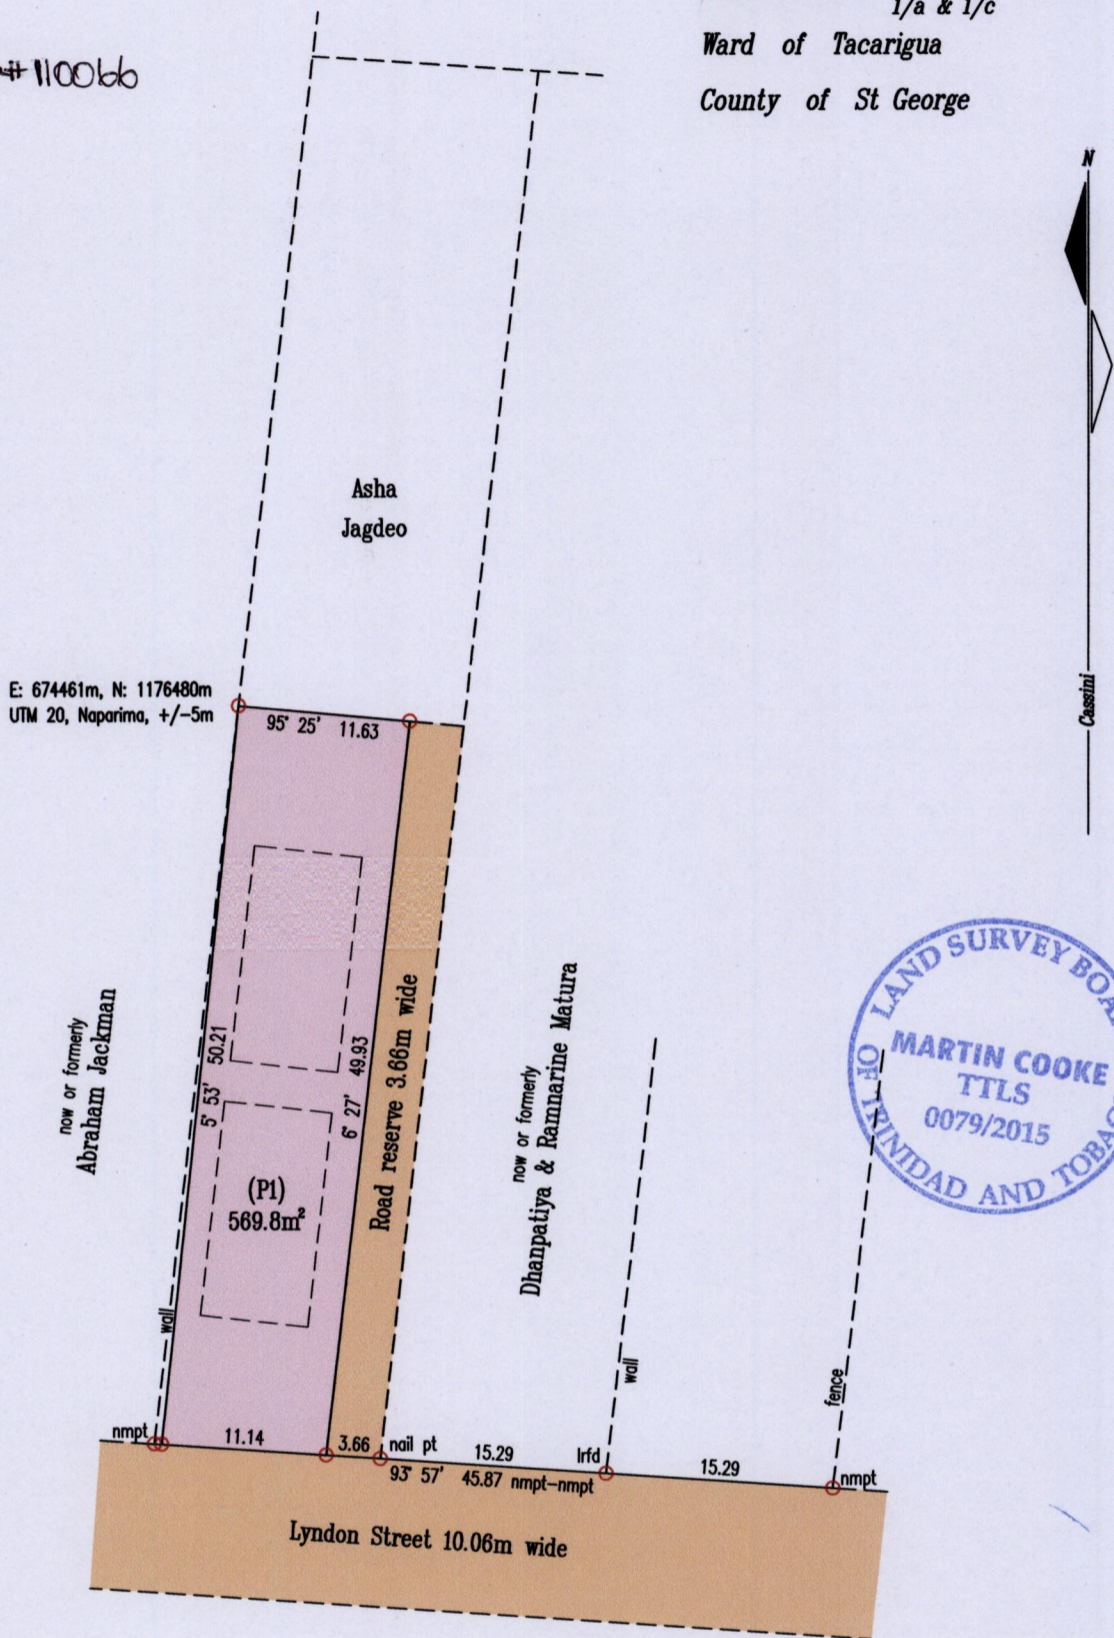

○ Denotes Iron Put unless otherwise stated
Bearings are Cassini Grid based on Solar Obs.

Scale 1 : 500
Distances are in metres

Plan of a Parcel of land coloured pink in the Ward of Tacarigua
Containing five hundred & sixty-nine point eight square metres
Surveyed by me, with due authority, in May 2015 at the request of Kalipersad & Jassodra Hargobin
Certified correct in accordance with Regulation 25(1) of the Land Surveyors' Regulations of 1998

Checked by

Entered on

Trinidad & Tobago Land Surveyor 2015

MINISTRY OF FOOD PRODUCTION
LAND AND MARINE AFFAIRS
JUN 03 2015
#55
Lands & Surveys Division