


1563


54

Process ID# 110188

Cadastral Sheet B.17.L. 23C
2/b
Ward of Tacarigua
County of St. George

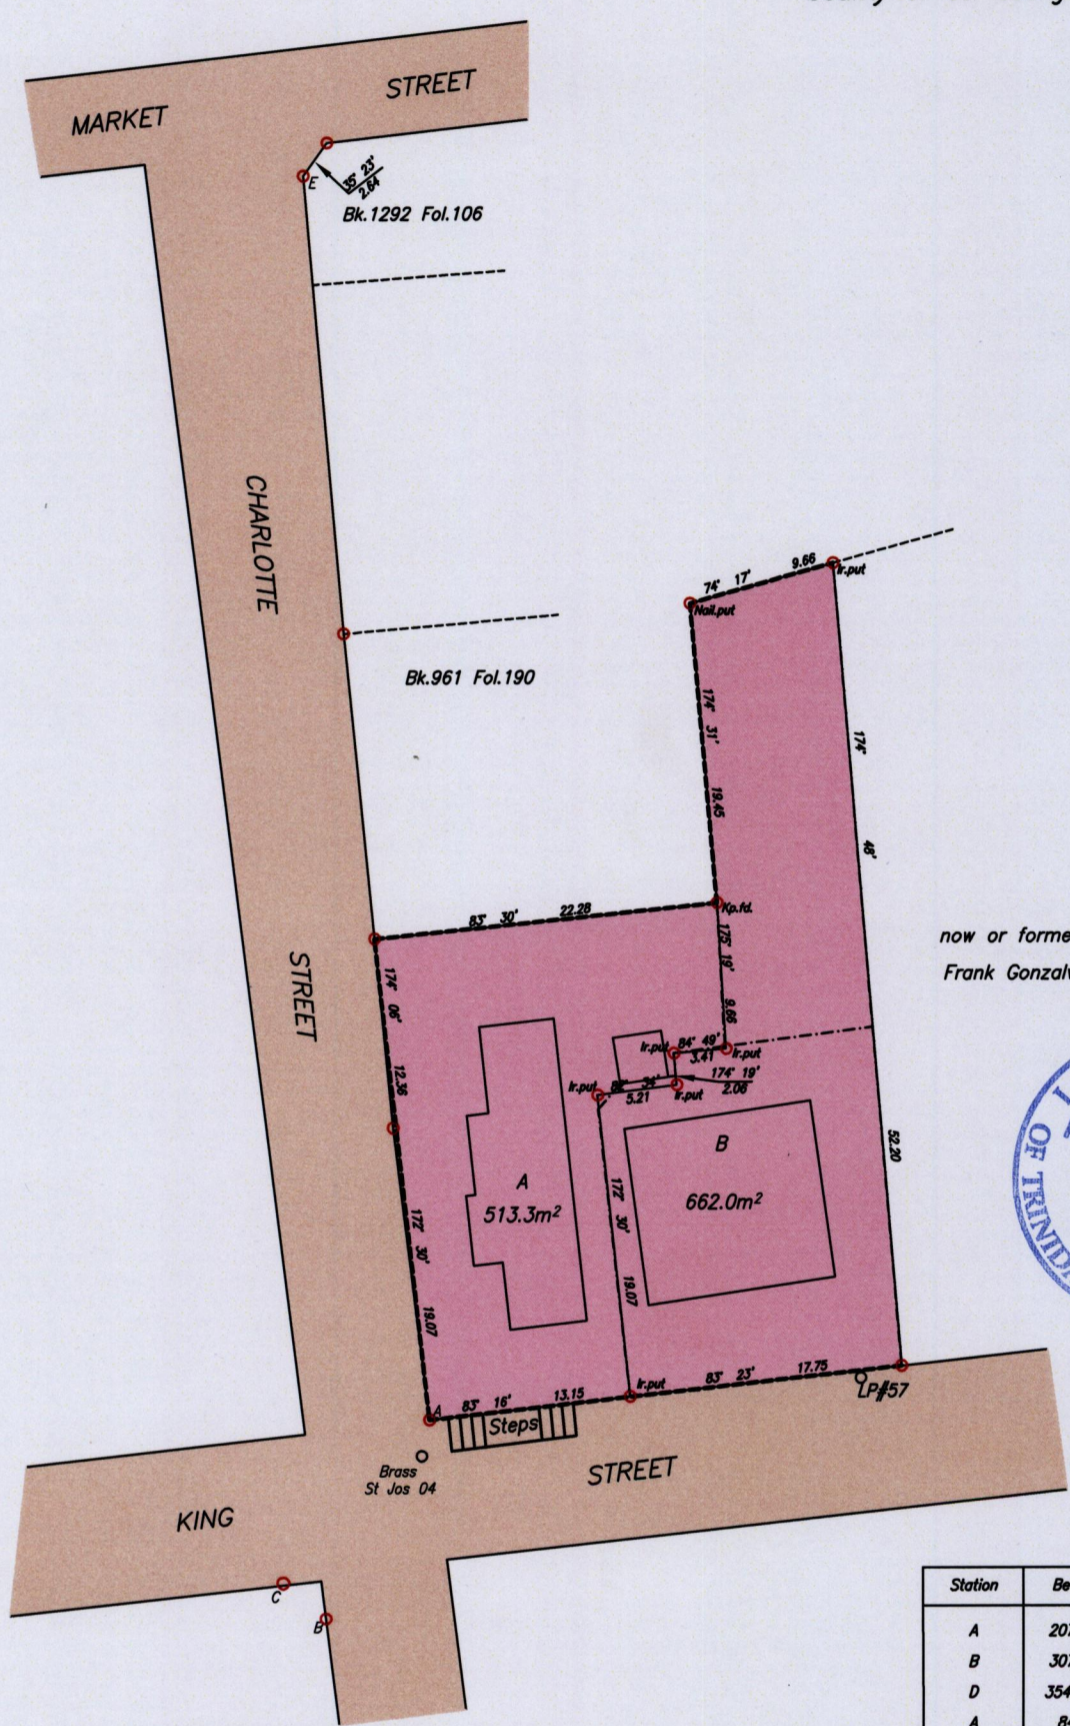

now or formerly
Frank Gonzalves

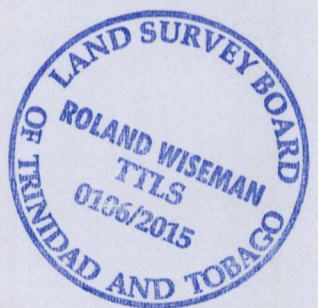

A - Ir.f.d. N 1178031
E 673162
Hand held G.P.S.
U.T.M. Naparima Zone 20

Station	Bearing	Distance	Station
A	207° 05'	14.61	B
B	307° 24'	3.58	C
D	354° 38'	29.24	E
A	84° 17'	28.20	LP#57
A	191° 40'	2.38	Brass 04

SCALE 1/500
Distances are in metres

o Denotes Ir.f.d unless otherwise stated
Bearings are UTM Grid based on Solar Observations

PLAN of two parcels of land coloured pink in the Ward of Tacarigua
Containing together one thousand one hundred and seventy five point three square metres
Surveyed by me with due authority in May 2015 for Russell Voisin
Certified coerct in accordance with Regulation 25 (1) of the Land Surveyors' Regulations 1998.

Entered:

MINISTRY OF FOOD PRODUCTION
LAND AND MARINE AFFAIRS
JUN 23 2015
#324
Lands & Surveys Division

.....
Trinidad & Tobago Land Surveyor 23 June 2015