

Registered Deed 201102503337

Process ID# 110190


1563

Cadastral Sheet B.18.0. $\frac{24A}{2/a}$


Ward of Tacarigua

County of St. George

56

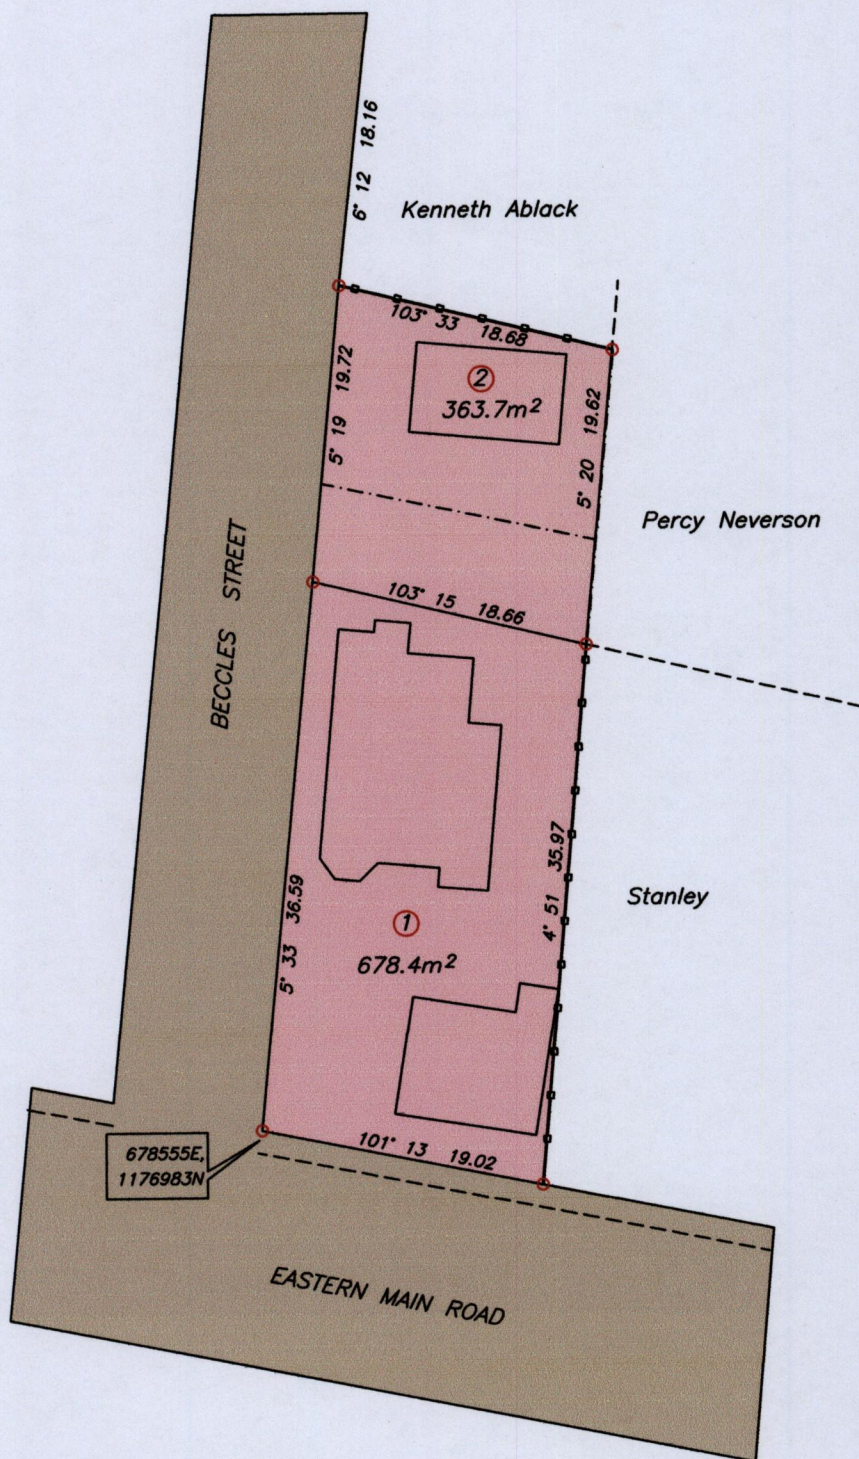

G N
U.T.M.

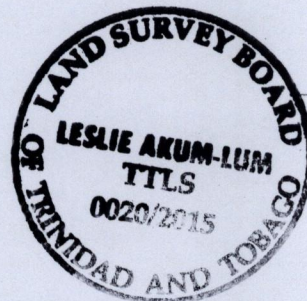

Co-ordinates are UTM zone 20N Naparima Datum +/-5m obtained from handheld GPS

Bearings are U.T.M. grid based on Solar Observations

SCALE 1/500

Distances are in metres

--- Fence
--- wall

PLAN of 2 Parcels of land coloured Pink in the Ward of Tacarigua
 Containing together one zero four two point one square metres
 Surveyed by me with due authority in May 2013 for Michelle Sarah Oseni
 Certified correct in accordance with Regulation 25 (1)
 of the Land Surveyors' Regulations 1998,

Checked by..... *L. L. Oseni*
 Entered..... Trinidad & Tobago Land Surveyor *34/6/15*

LAL\Plans\O\Oseni

