

1563


65

Cadastral Sheet B.19.I. 14E  
3/d


Ward of Tacarigua

County of St. George

R. D. 5445 / 1983

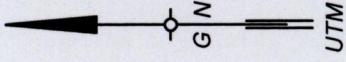

REDEFINITION PLAN

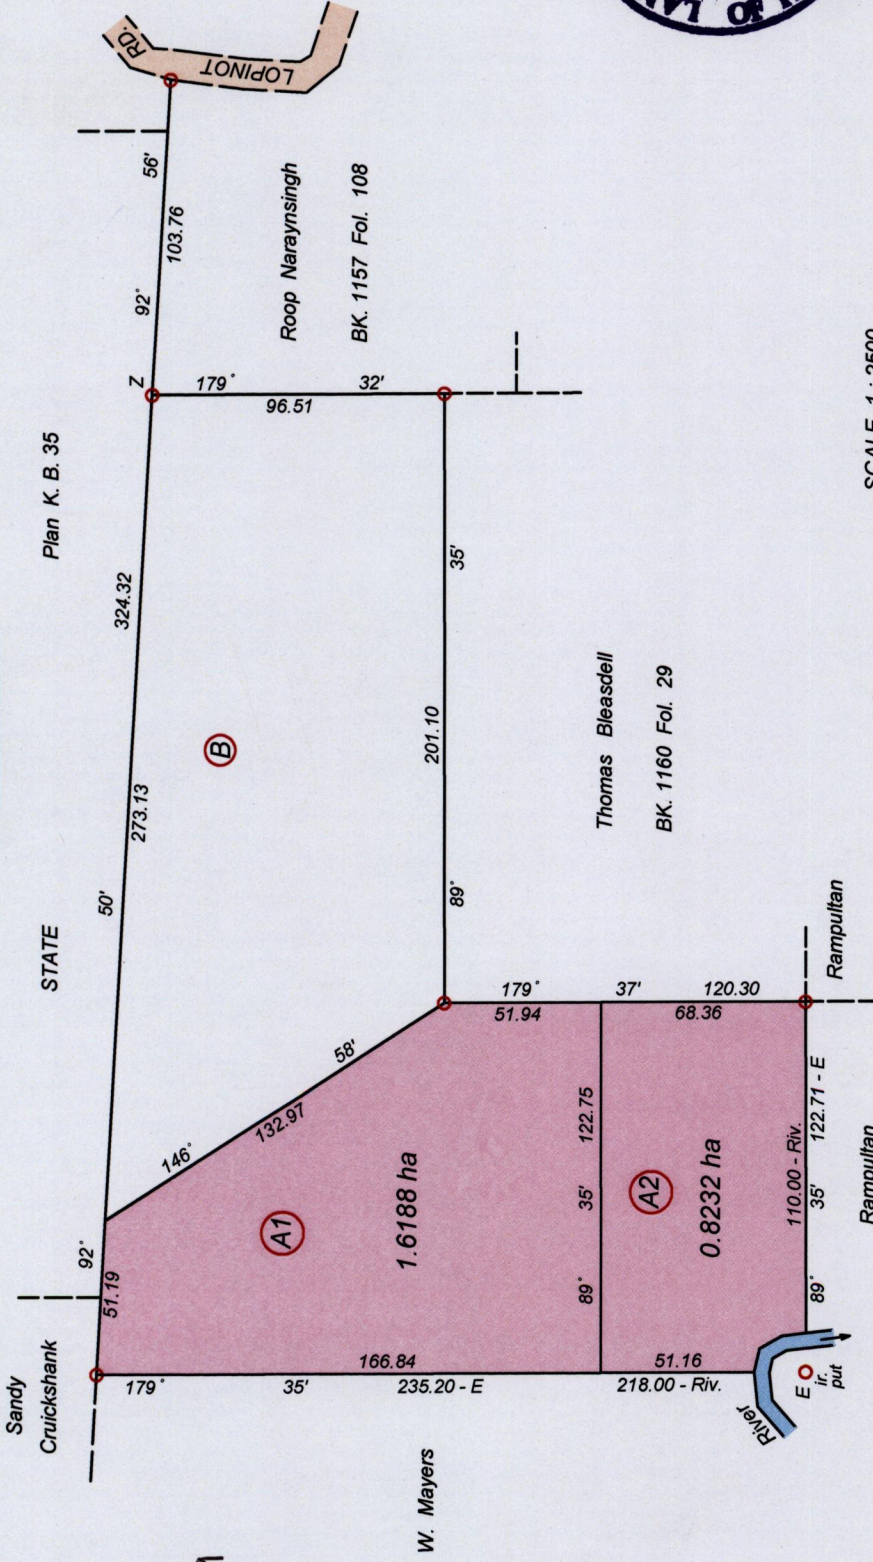

SCALE 1 : 2500

Distances are in metres



Process 124110879

Z - N1179310, E682466

- Coordinates taken on hand held Garmin GPS Receiver Naparima +/- 5 metres point Z
- Denotes iron found except otherwise stated
- Bearings are UTM Grid based on Solar Observations

PLAN of 2 parcels of land coloured pink in the Ward of Tacarigua  
 Containing together two point four two zero hectares  
 Prepared by me, with due authority, in June 2015 for Rajkumar Dukharan  
 Certified Correct in accordance with Regulation 25 (1) of the  
 Land Surveyors Regulations 1998.

Checked by *Murchison Pierre*

Entered on ..... Trinidad & Tobago Land Surveyor 29th June, 2015