


Process ID# 110881

1563

66

U.P.R.N No.....  
R.D.14939 of 1987

Cadastral Sheet B.23.P.24E  
1/c  
Ward of Tacarigua  
County of St. George

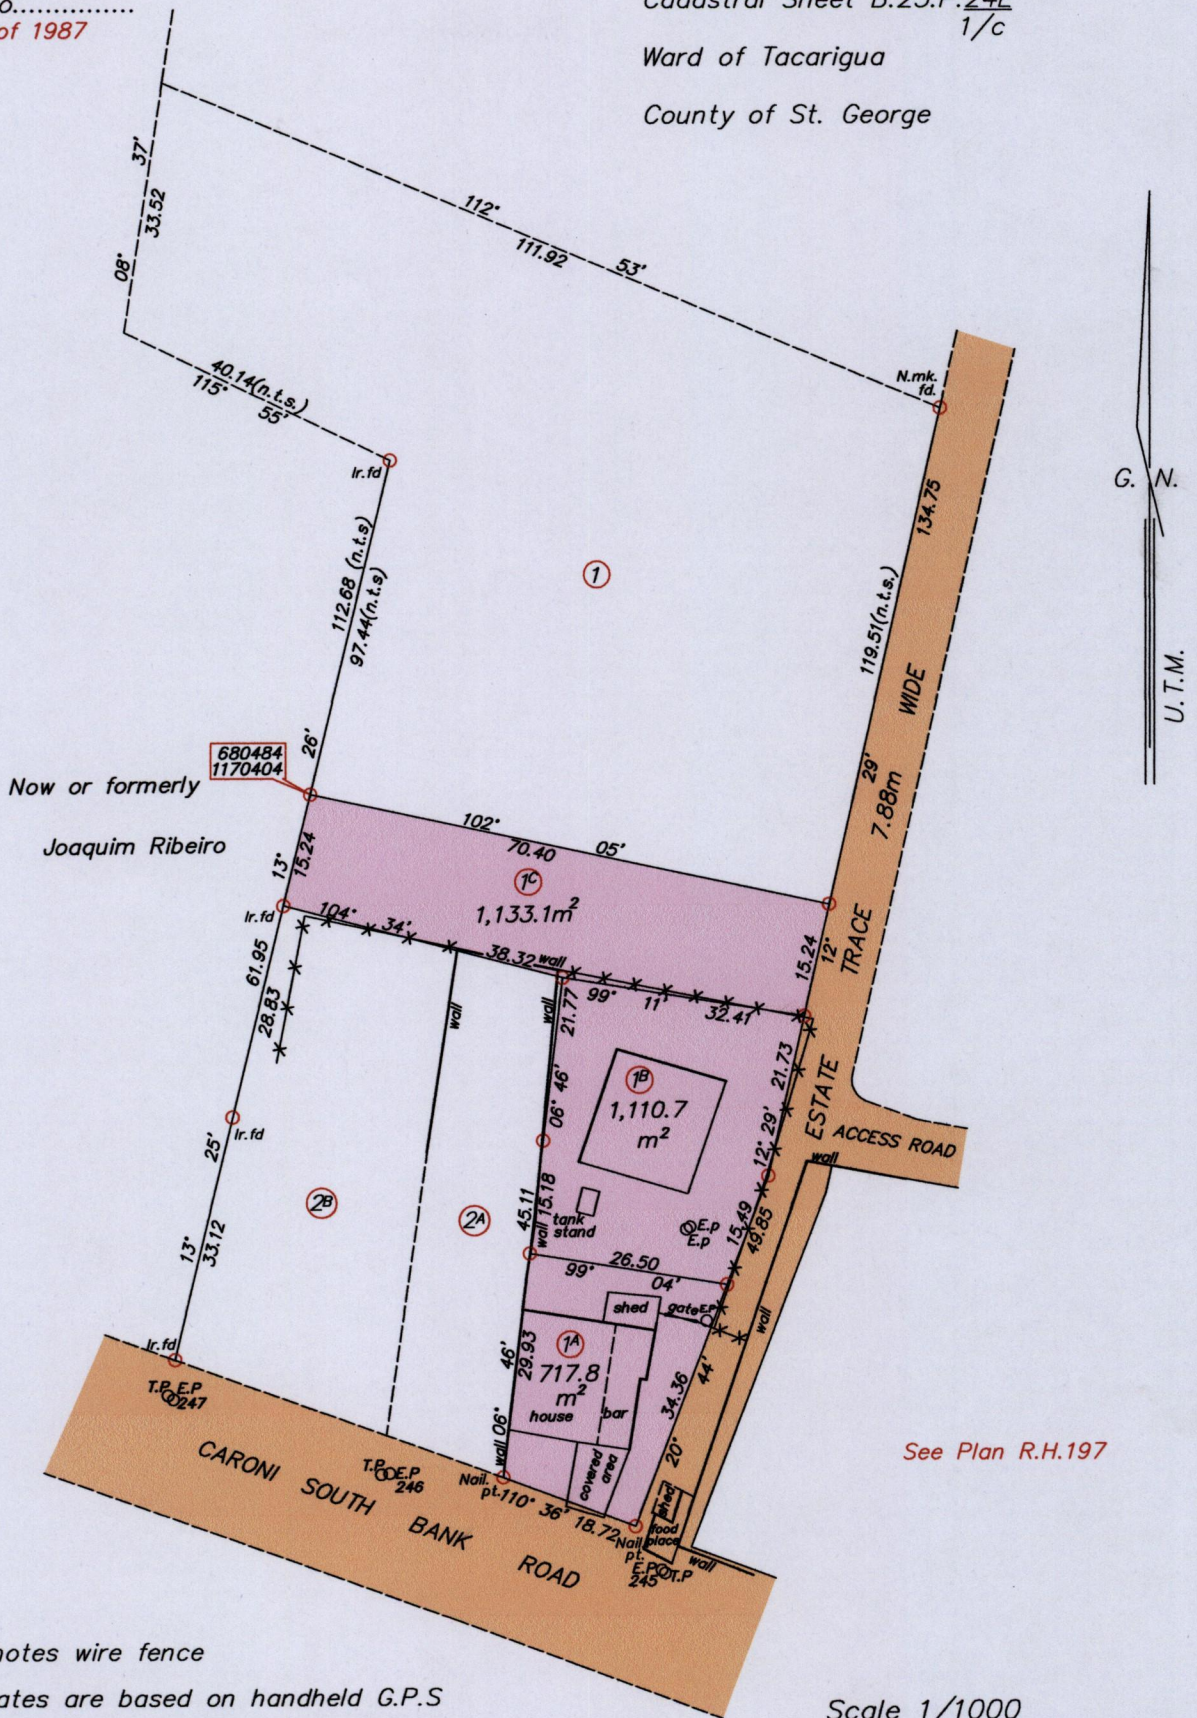

See Plan R.H.197



\*\*\* Denotes wire fence  
 Co-ordinates are based on handheld G.P.S  
 Naparima B.W.I., U.T.M Zone 20 (+/- 5.00)  
 O Denotes Iron Put unless otherwise stated  
 Bearings are U.T.M. grid based on solar observations  
 Note: To obtain Cassini bearings add 18 minutes  
 Scale 1/1000  
 Distances are in Metres

Plan of 3 parcels of land coloured pink in the Ward of Tacarigua  
 Containing together Two thousand nine hundred and sixty one point six square metres  
 Surveyed by me, with due authority, in June 2015 for Syamkaran Singh

Certified correct in accordance with Regulation 25 (1) of the Land Surveyors' Regulations 1998.

*Hugo Somarsingh*



Entered on..... Trinidad and Tobago land Surveyor(T.T.L.S)..... July 2015