

1563

1563


U.P.R.N No.....

Cadastral Sheet B.18.J 14D
3/d

Process ID#110893

Ward of Tacarigua

County of St. George

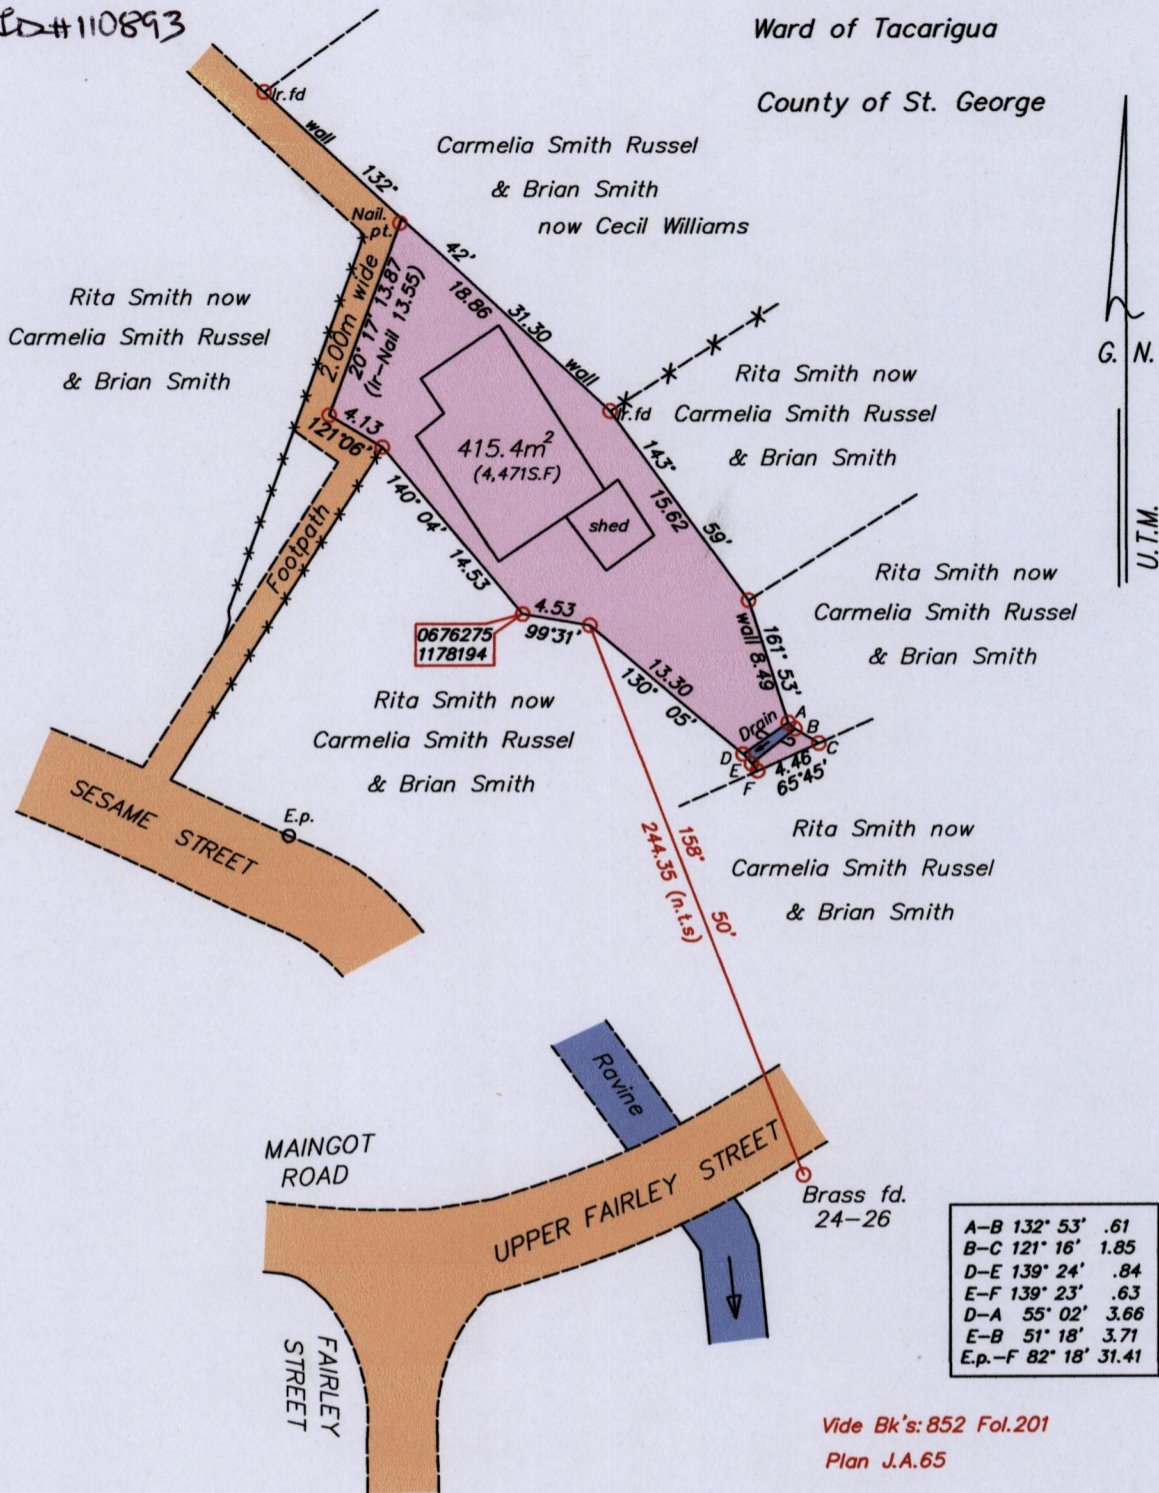

*** Denotes wire fence

Co-ordinates are obtained by hand held G.P.S
Naparima B.W.I. UTM Zone 20 +/- 5.00m

○ Denotes Iron put unless otherwise stated

Bearings are U.T.M. Grid based on Solar Observations

Note : To obtain Cassini bearings add 18 minutes

Plan of a Parcel of land coloured pink in the Ward of Tacarigua

Containing Four hundred and fifteen point four square metres

Surveyed by me, with due authority, in May 2015 for Tynisha Rajmoolie & Clario Hernandez

Certified correct in accordance with Regulation 25 (1) of the Land Surveyors' Regulations 1998.

Hugo Somarsingh
.....

Entered on.....

Trinidad and Tobago Land Surveyor(T.T.L.S.)

3rd June 2015

MINISTRY OF FOOD PRODUCTION
LAND AND MARINE AFFAIRS
JUL - 6 2015
#74
Lands & Surveys Division