
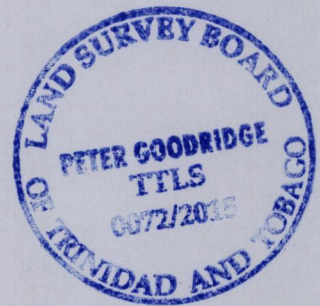


1564

Process ID #111221

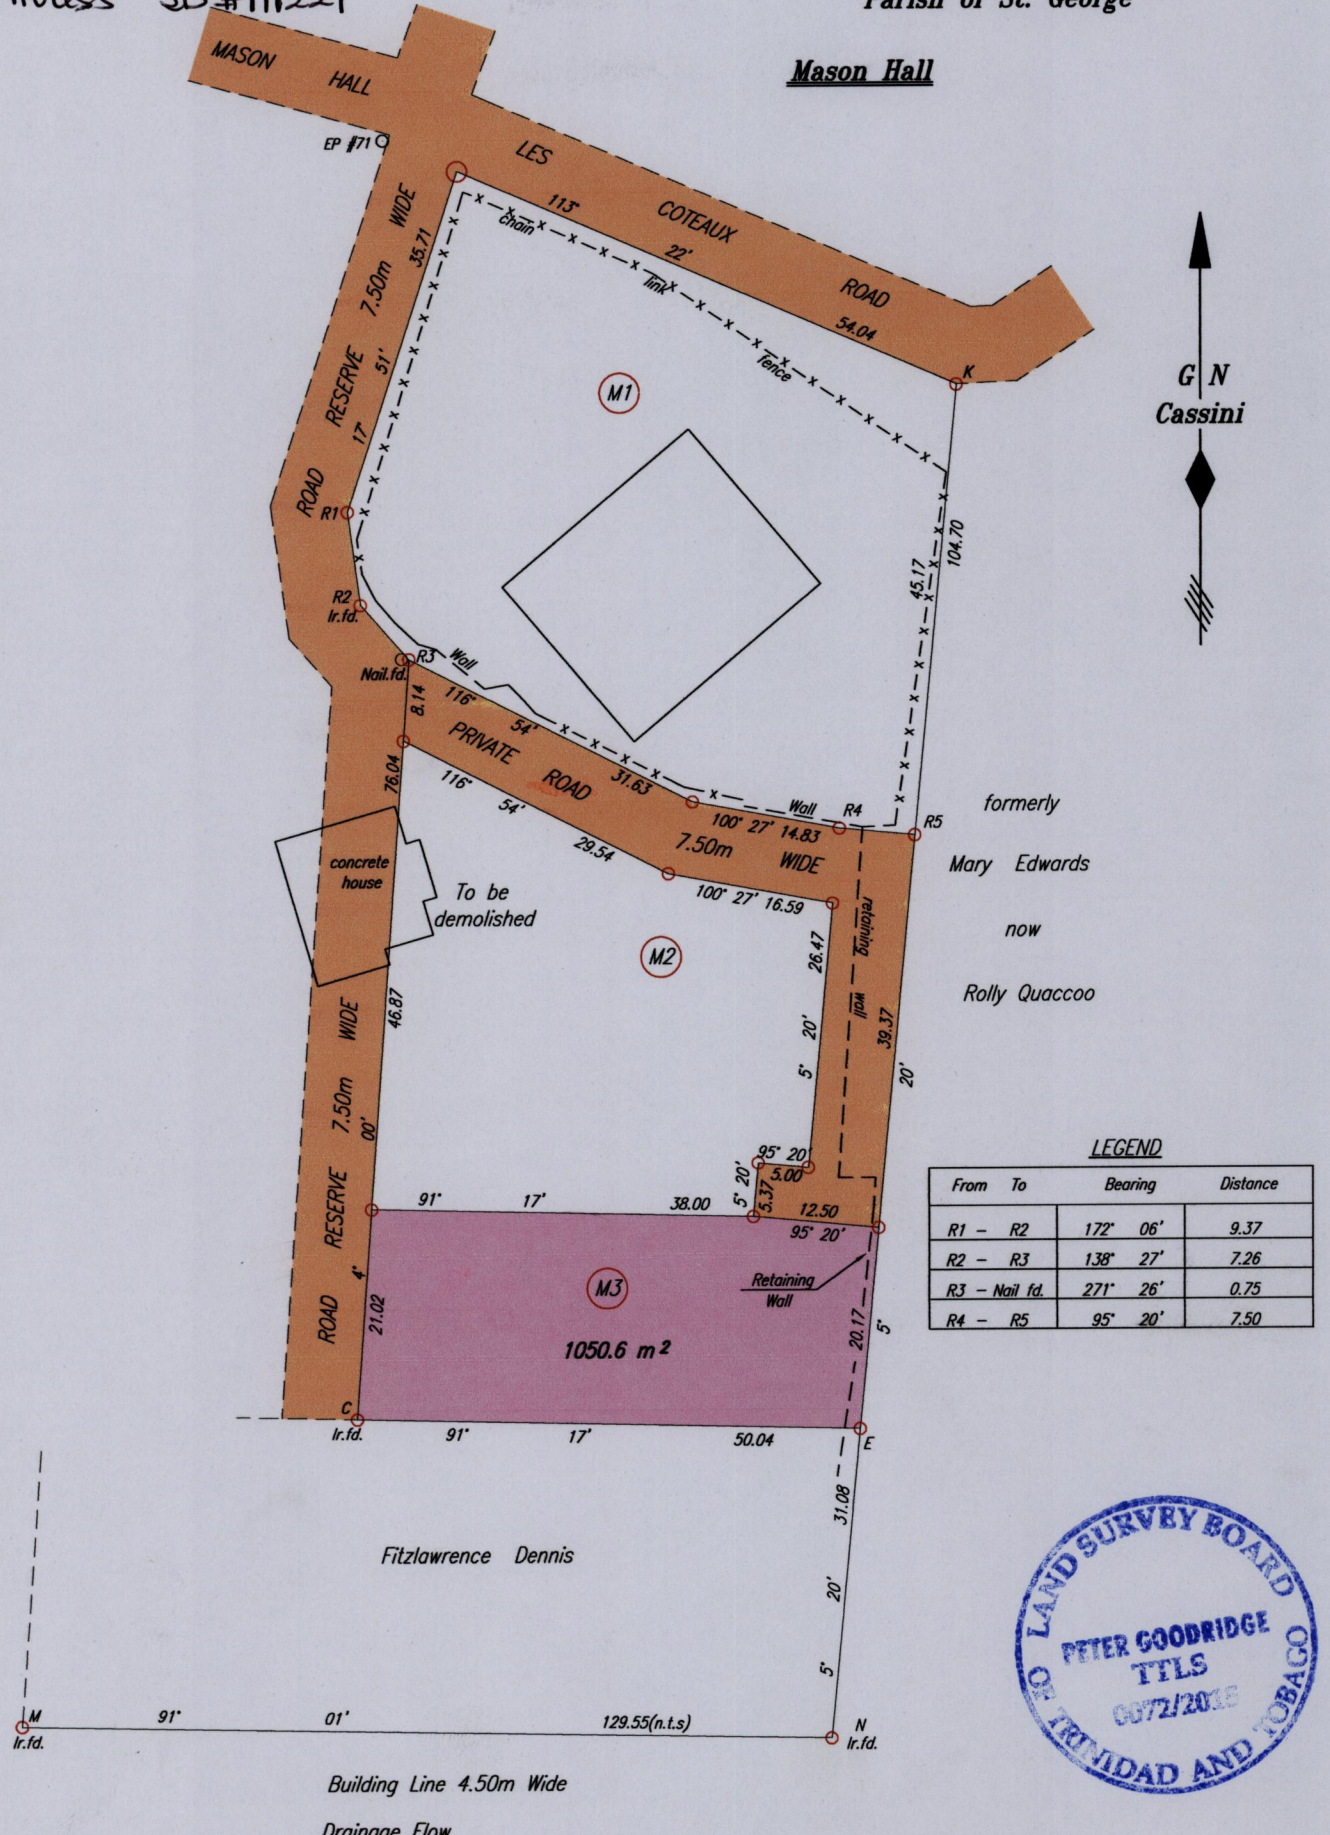

SCALE 1:750

Distances are in METRES

Denotes Iron put except where otherwise stated
 Bearings are Cassini Grid based on Solar Observations
PLAN of a Parcel of land coloured pink in the Ward of Tobago
Containing one thousand and fifty point six square metres
 Surveyed by me, with due authority, on 5th February 2014 for Micheal Hackett
 Certified Correct in accordance with Regulation 25 (1) of the Land and Surveyors Regulation 1998,

MINISTRY OF FOOD PRODUCTION
 LAND AND MARINE AFFAIRS
 #3 JUN 02 2015
 Lands & Surveys Division

..... TTLS
 21st May 2015
 Trinidad & Tobago Land Surveyor
 LESS 2014\TOBAGO\HACKETT, MICHAEL\FITZLAWRENCE DENNIS, MASON HALL, LOT #M3.dwg.
 Entered: FILE NO:TD004