

1564


1183

U.P.R.N.....

Process J2#111282

Cadastral Sheet I.17.B ^{1C}/_{4/d}
Ward of Tobago
Parish of St. David
MARY'S HILL

AMENDED PLAN

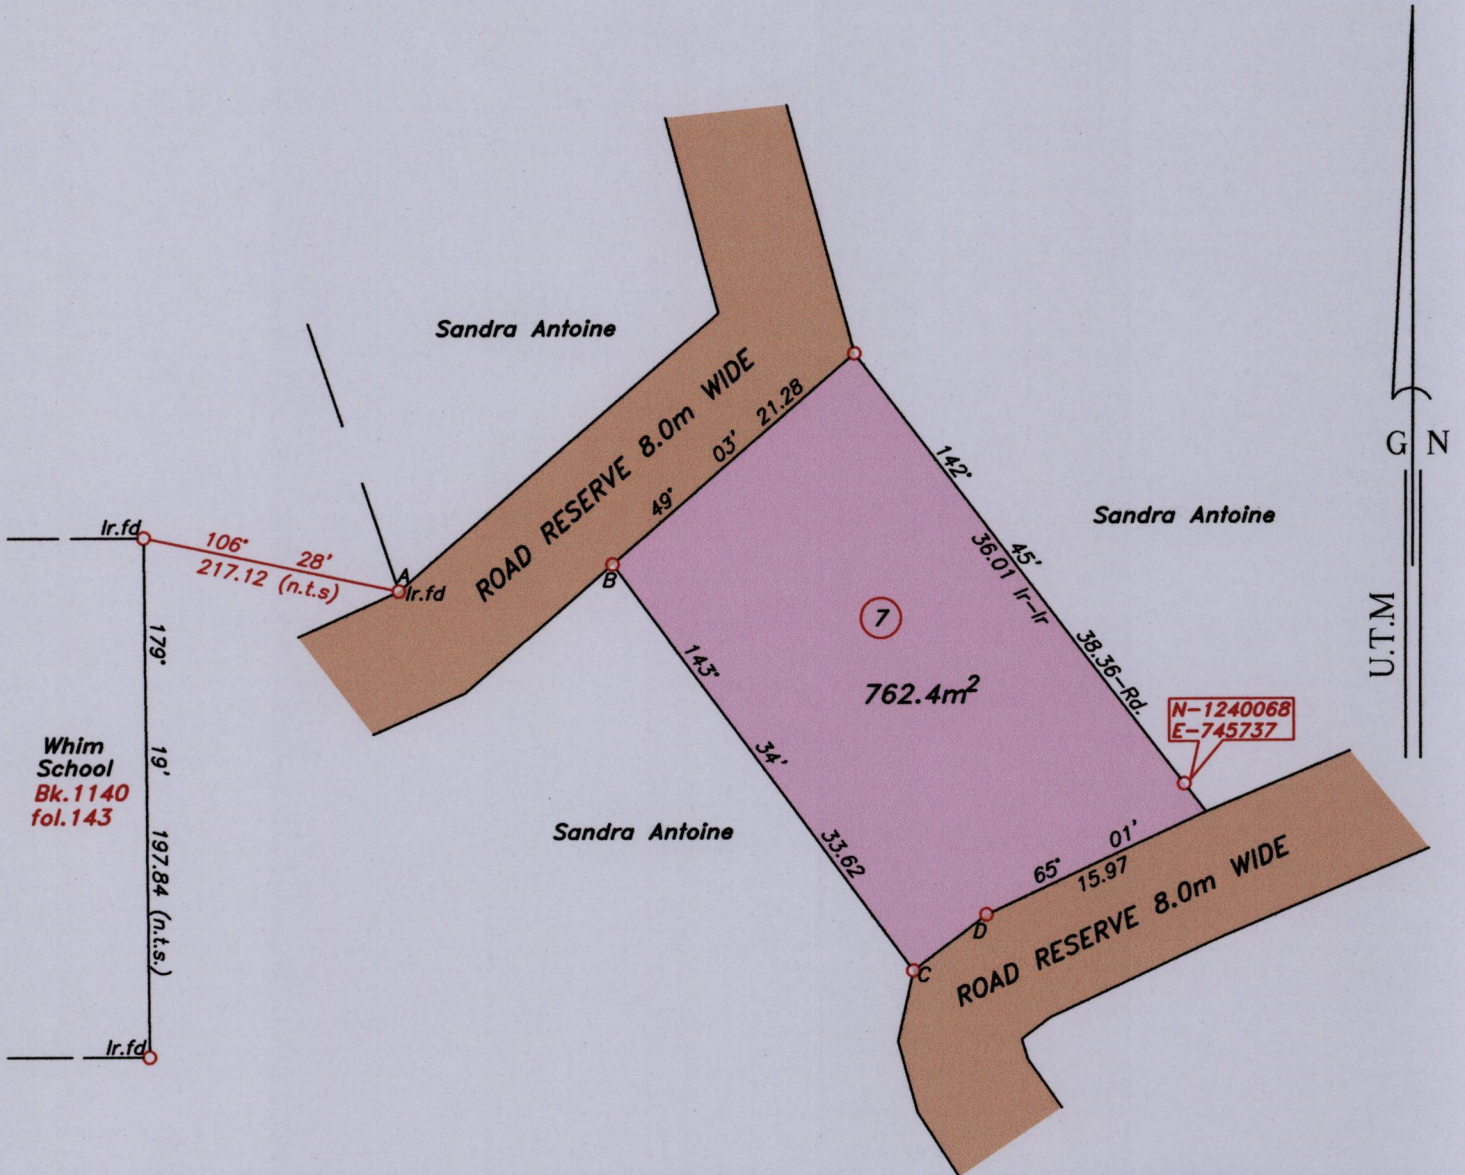

LEGEND

LINE	BEARING	DISTANCE
A-B	83° 04'	14.30
C-D	52° 31'	6.10



Note- UTM Zone 20 (WGS 84) Coordinates obtained from hand held GPS receiver
± 5.00m

○ Denotes iron put, except otherwise stated.

SCALE 1:500

Bearings are U.T.M grid based on solar observations

Distances are in metres

PLAN of a parcel of land coloured *pink* in the Ward of *Tobago*
Containing *seven hundred and sixty two point four square metres.*
Surveyed by me, with due authority on 17th May & 7th June 2015 for *Troy Campbell.*
Certified Correct in accordance with Regulation 25 (1) of the Land Surveyors Regulations 1998.

Entered:

Seymore Alfred
.....
7 June

Trinidad & Tobago Land Surveyor.....2015.

File Name: C:\SURVEYS\SURVEYS FOR 2015\TROY CAMPBELL-C007\T CAMPBELL.DWG

