

1564

120


Cadastral Sheet 1.21. 1E  
6/a/3

Ward of Tobago

Parish of St. Patrick

BON ACCORD

Process ID# 111296

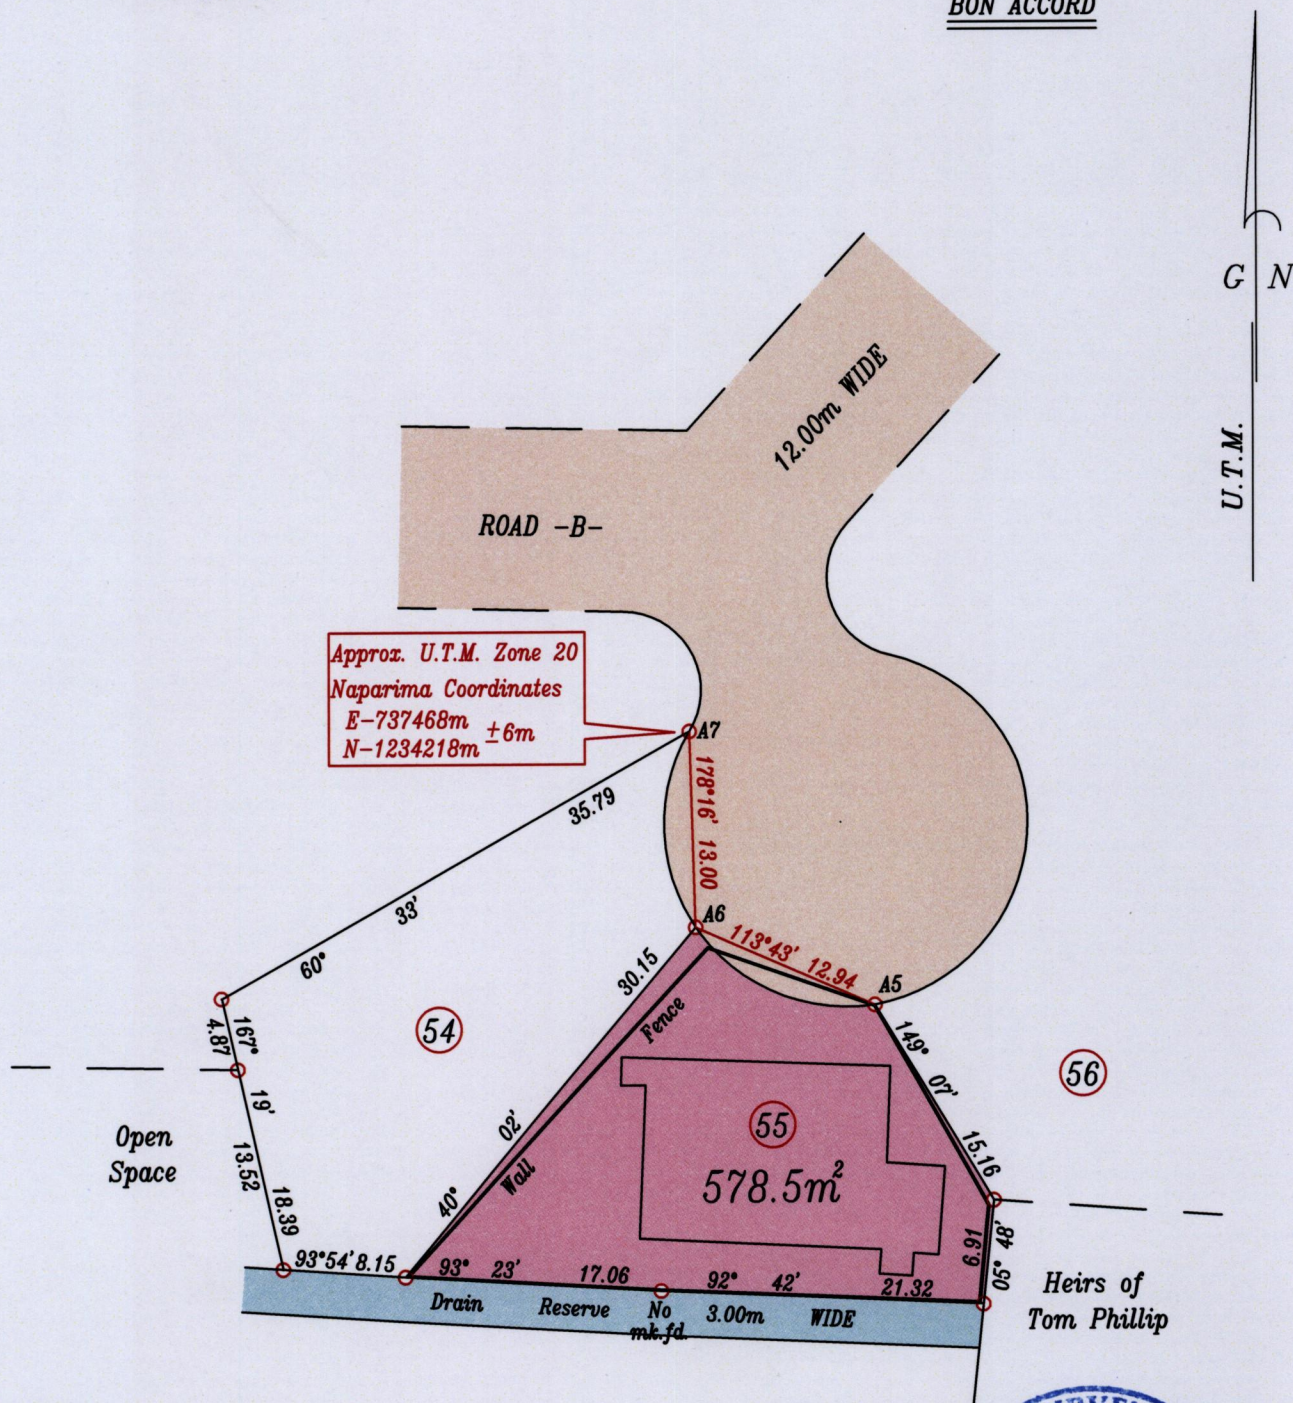

Coordinates obtained from hand held G.P.S. receiver

Bearings are grid based on solar observations

o denotes iron found except otherwise stated

SCALE 1:500

Distances are in metres

Plan of a Parcel of land coloured pink in the Ward of Tobago.

Containing Five Hundred and Seventy Eight Point Eight Square Metres.

Surveyed by me with due authority, on November 01, 2014 for Gregory Wilson.

Certified correct in accordance with Regulation 25(I) of the Land Surveyors' Regulations 1998.

Entered:

*Jefferson Laptiste*

Trinidad and Tobago Land Surveyor *June 4<sup>th</sup>*, 2015

