
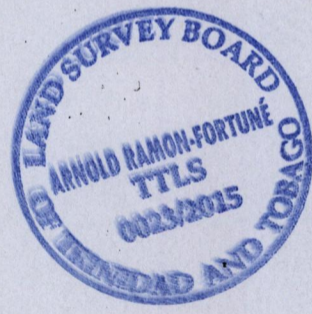


Process L2# 109350

Ward of Tobago

Parish of St. George

Cadastral Sheet I.18.H.

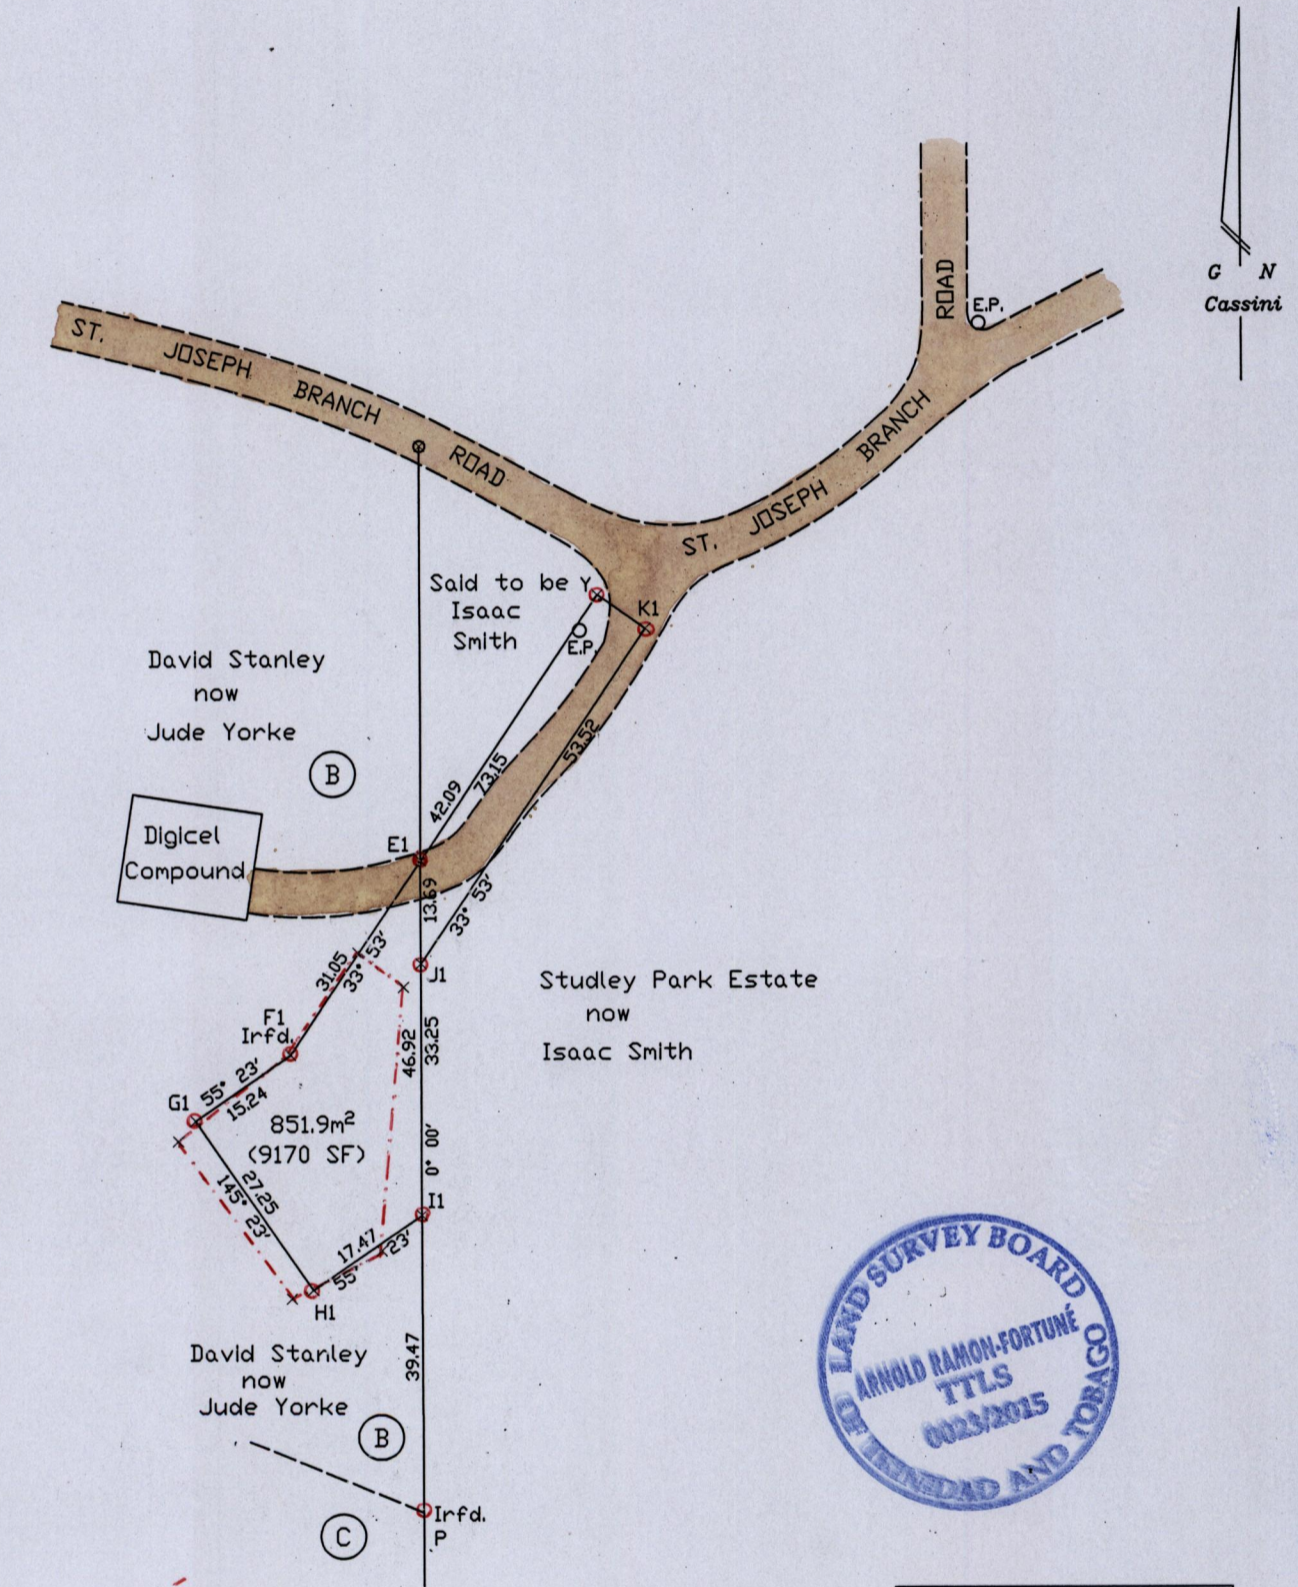

Area Fenced by TSTT

SCALE 1/1000

Distances are in metres

E 756645
N 1238485
Irfd F1 - Nap. Datum
Handheld GPS
± 5.0m

PLAN of a Parcel of land in the Ward of Tobago

Containing 851.9m² leased to TSTT from the STATE (E1-F1-G1-H1-I1-J1-E1) and TSTT fenced area surveyed by me in March 2015

Surveyed by me with due authority in March 2015 at the request of Marcelle Ferdinand Certified correct in accordance with Regulation 25(1) of the Land Surveyors Regulations 1998

Checked by.....

Arnold H. J. Ramon-Fortune

Entered.....

Trinidad & Tobago Land Surveyor. *21st APRIL* 2015

