



1564

135

U.P.R.N.....

Cadastral Sheet I.17.B <sup>1C</sup>/<sub>4/d</sub>  
Ward of Tobago  
Parish of St. David  
MARY'S HILL

Process ID# 111367

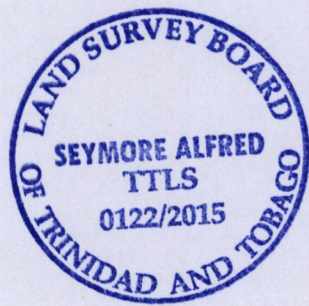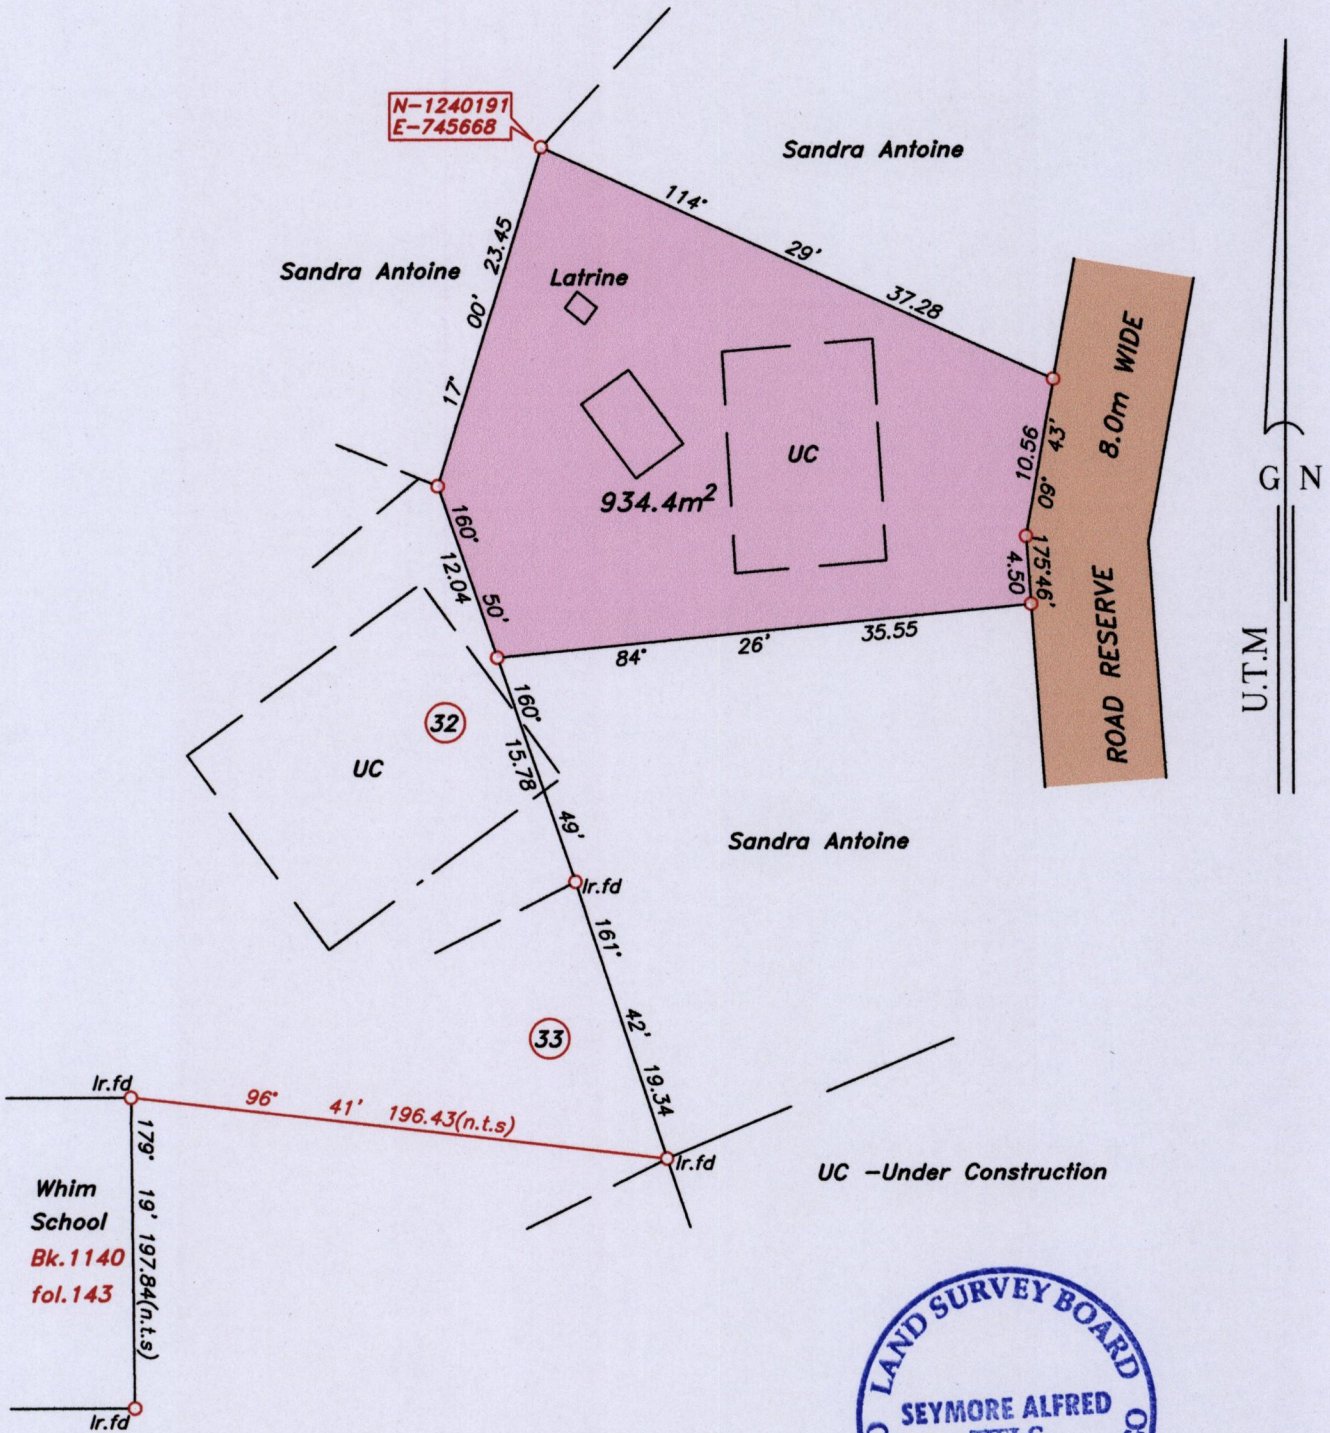

Note- UTM Zone 20 (WGS 84) Coordinates obtained from hand held GPS receiver  
± 5.00m

○ Denotes iron put, except otherwise stated.

SCALE 1:500

Bearings are U.T.M grid based on solar observations

Distances are in metres

PLAN of a parcel of land coloured pink in the Ward of Tobago  
Containing nine hundred and thirty four point four square metres.  
Surveyed by me, with due authority on 16th June 2015 for Clive Joefield.

Certified Correct in accordance with Regulation 25 (1) of the Land Surveyors Regulations 1998.



Trinidad & Tobago Land Surveyor..... 2015.

File Name: C:\SURVEYS\SURVEYS FOR 2015\CLIVE JOEFIELD-J013\CLIVE JOEFIELD.DWG

Entered