


Process ID #111202

1564

139

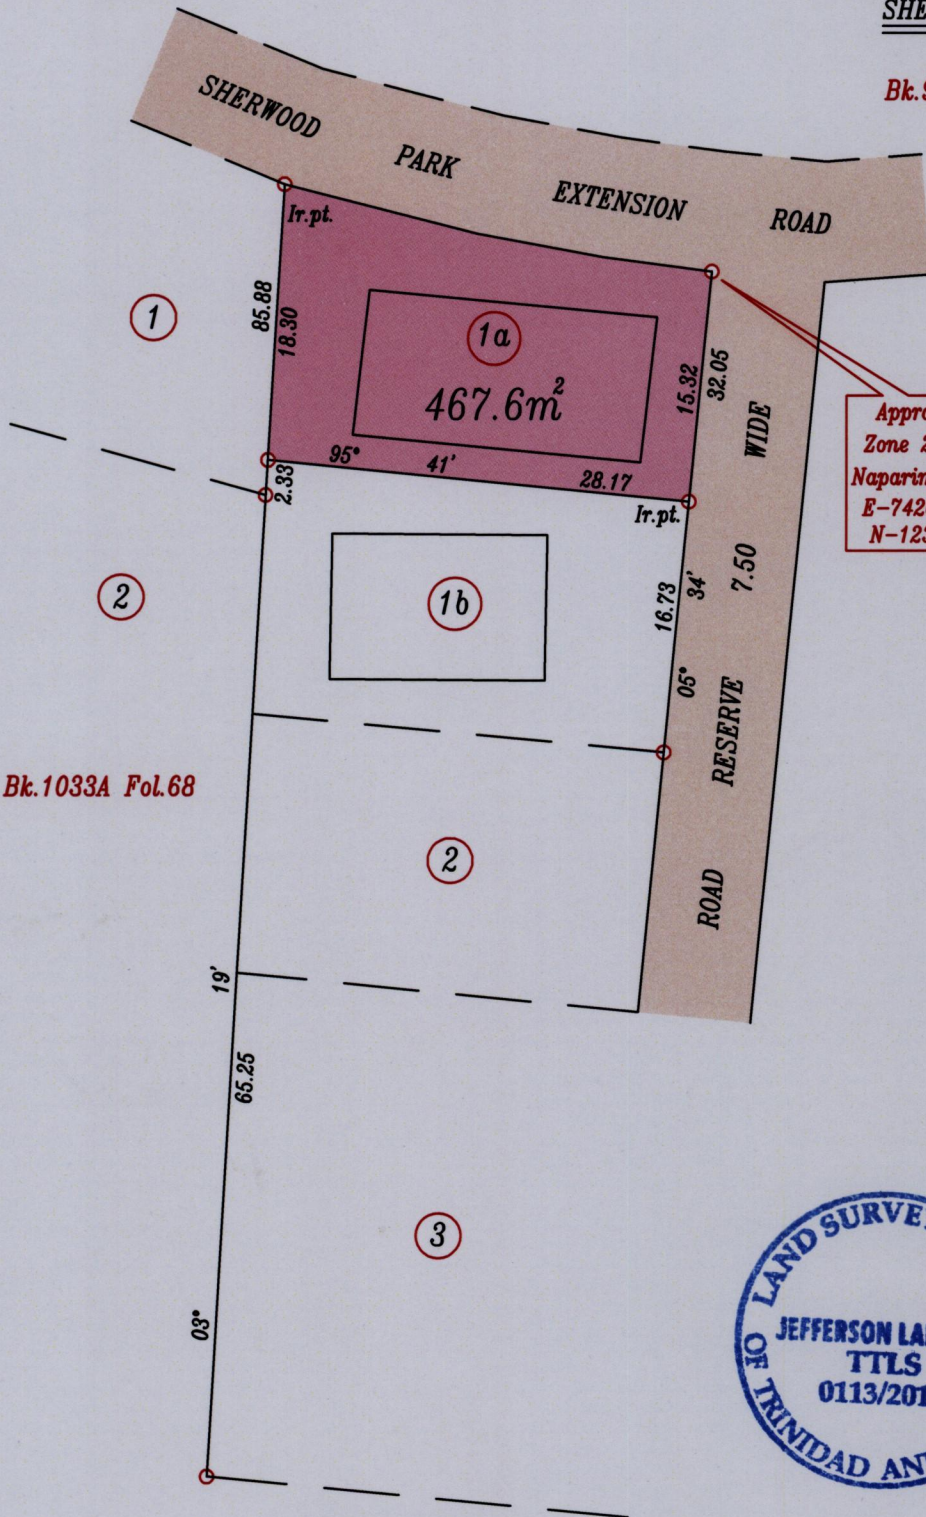

Approximate U.T.M.
 Zone 20N Projection
 Naparima 1955 Datum
 E-742651m ±5m
 N-1235658

G N
 U.T.M.

L&S Bk.1033A Fol.68

Steve Joefield

L&S Bk.1185 Fol.57



LEGEND

LINE	BEARING	DISTANCE
A - B	101° 33'	29.05

Coordinates obtained from hand held G.P.S. receiver

Bearings are grid based on solar observations

o denotes iron found except otherwise stated

SCALE 1:500


Distances are in metres

Plan of a Parcel of land coloured pink in the Ward of Tobago.

Containing Four Hundred and Sixty Five Point Zero Square Metres.

Surveyed by me with due authority, on June 12, 2015 for Andre Alfred and Cheryl Alfred.

Certified correct in accordance with Regulation 25(I) of the Land Surveyors' Regulations 1998.

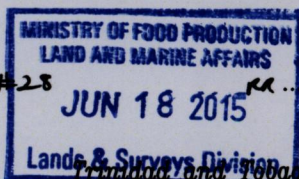

Jefferson Laptiste

Trinidad and Tobago Land Surveyor June 17th, 2015

Entered: