


1564

146

U.P.R.N.....

Process JD# 111275

Cadastral Sheet 1.21. ^{1E}/_{6/b/2}
Ward of Tobago
Parish of St. Patrick
CANAAN

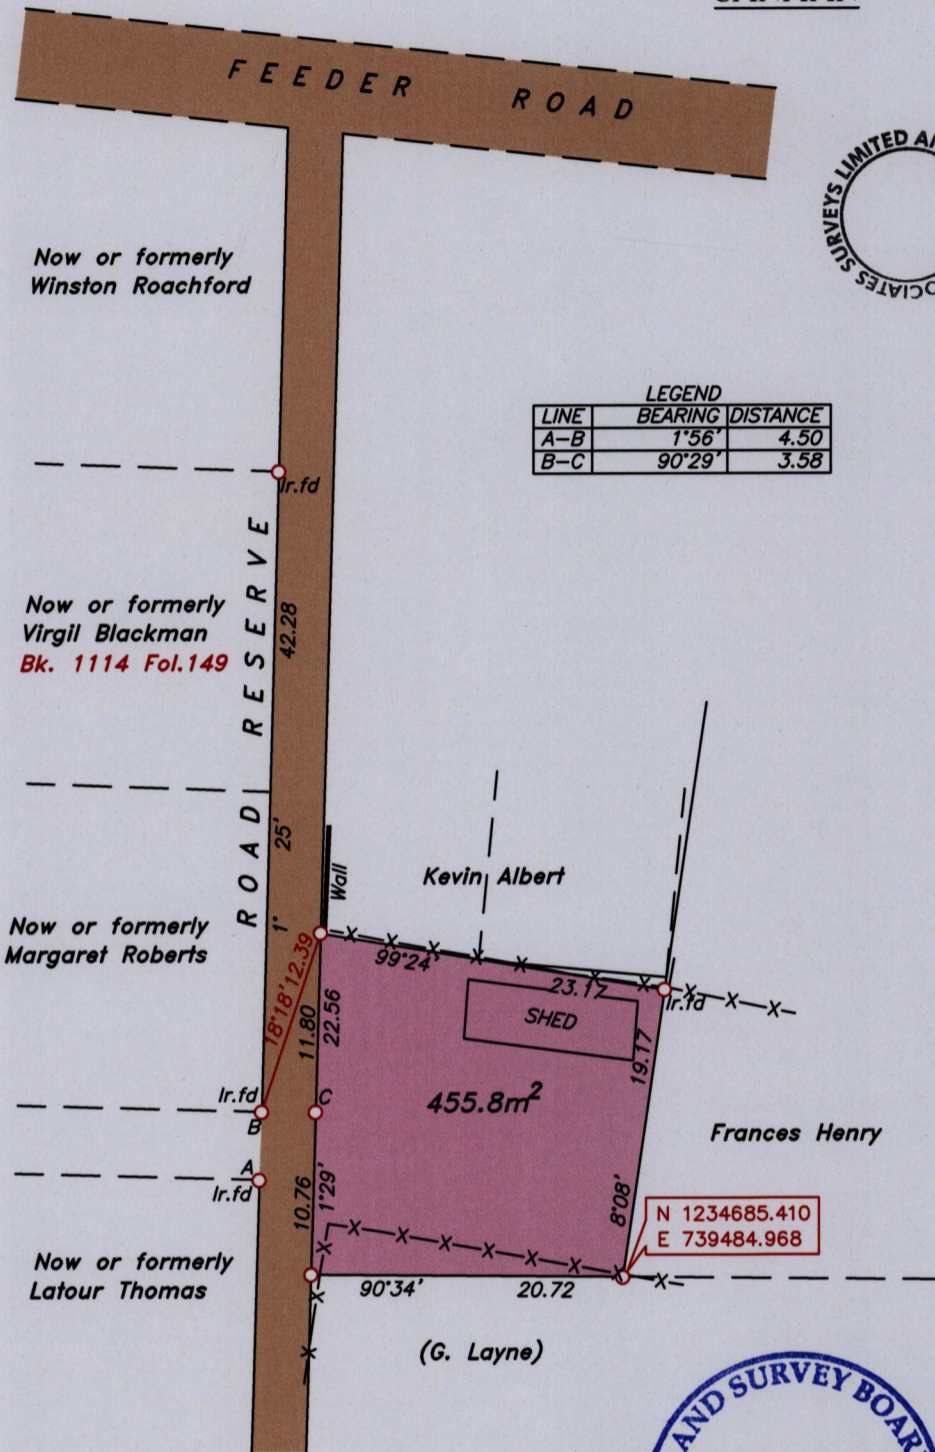

Note- UTM Zone 20 (WGS 84) Coordinates obtained from hand held GPS receiver
± 5.00m

○ Denotes iron put, except otherwise stated.

SCALE 1:500

Bearings are U.T.M grid based on solar observations

Distances are in metres

PLAN of a parcel of land coloured pink in the Ward of Tobago
Containing four hundred and fifty five point eight square metres.

Surveyed by me, with due authority on 1st June 2015 for Marvin Keron Quamina
Certified Correct in accordance with Regulation 25 (1) of the Land Surveyors Regulations 1998.

MINISTRY OF FOOD PRODUCTION
LAND AND MARINE AFFAIRS
#37 JUN 24 2015
Lands & Surveys Division

[Signature]
Trinidad & Tobago Land Surveyor..... 23rd June2015.

Entered