

1564

15(1)


U.P.R.N.....

Process IDA 111304

Vide Bk.1103 Fol.62

Cadastral Sheet 1.21.A <sup>1E</sup>/<sub>5/b/4</sub>  
Ward of Tobago  
Parish of St. Patrick  
BON ACCORD

REDEFINITION PLAN

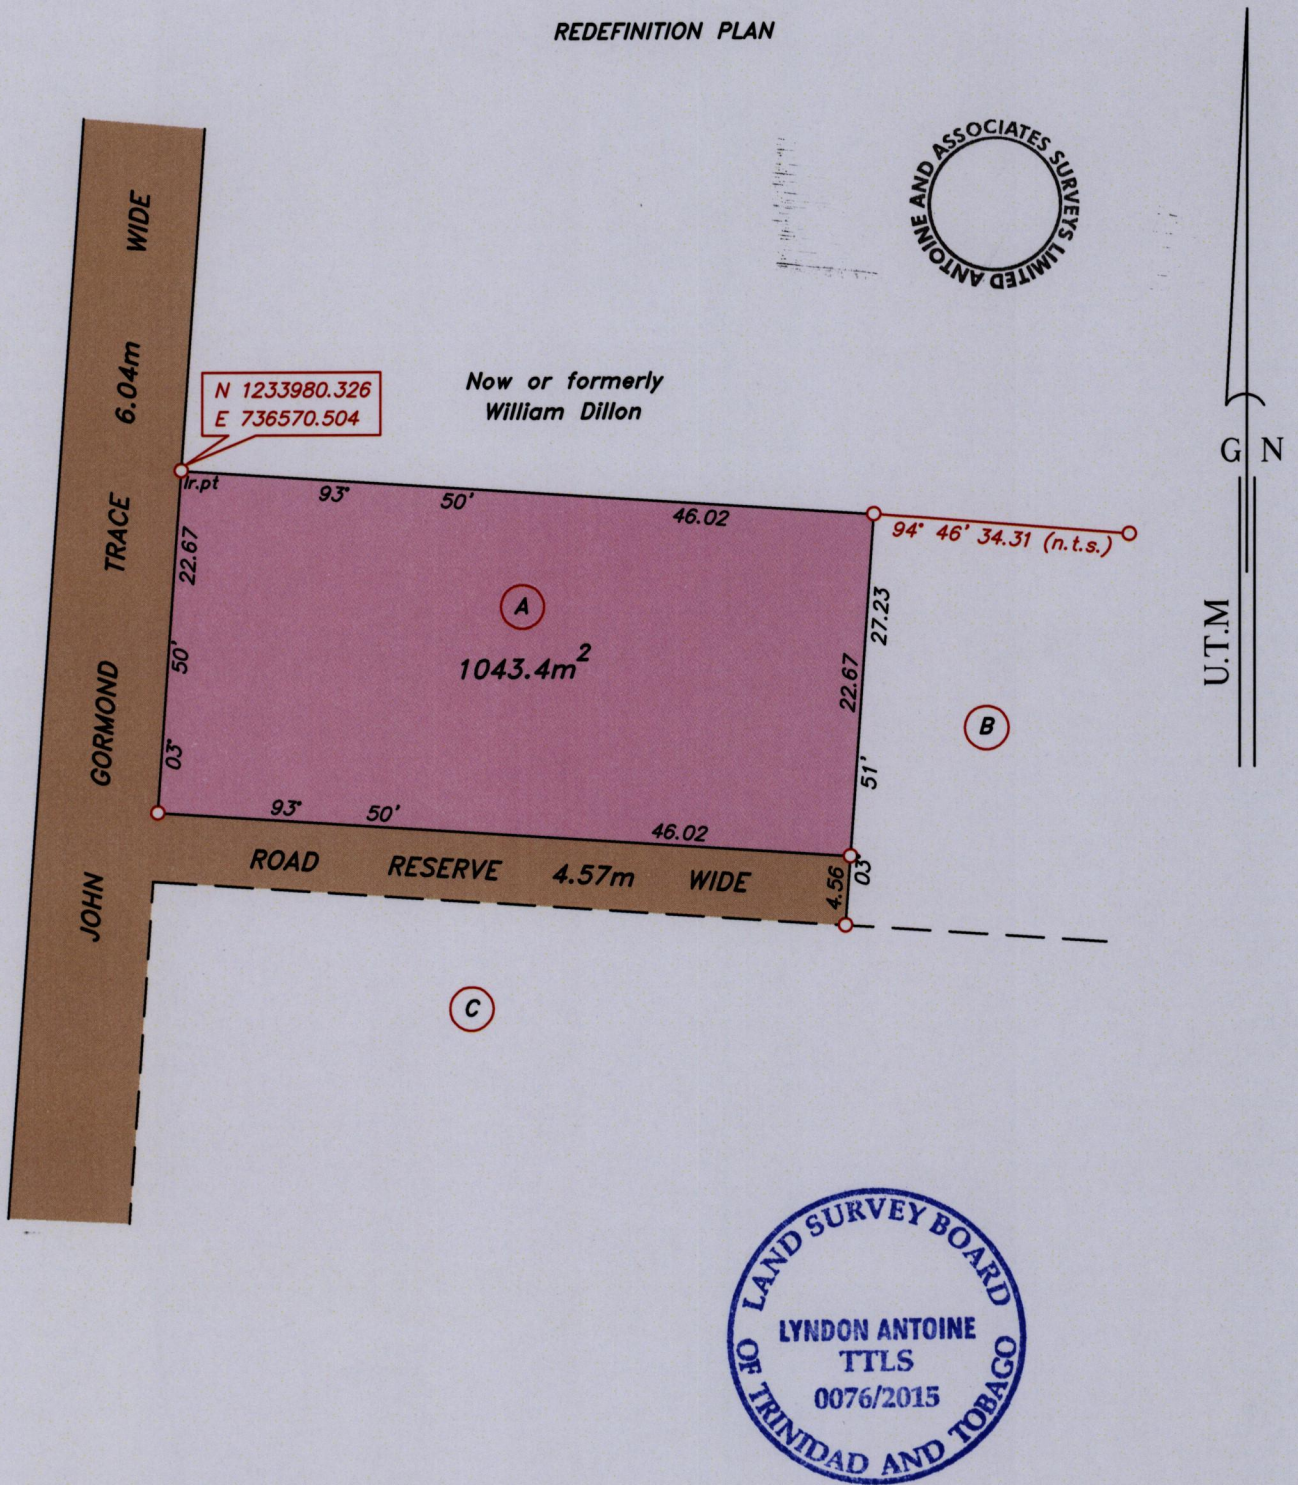

Note- UTM Zone 20 (WGS 84) Coordinates obtained from hand held GPS receiver  
± 5.00m

○ Denotes iron found, except otherwise stated.

SCALE 1:500

Bearings are U.T.M grid based on solar observations

Distances are in metres

PLAN of a parcel of land coloured pink in the Ward of Tobago  
Containing one thousand and forty three point four square metres.

Surveyed by me, with due authority on 8th June 2015 for Dorinda Grant

Certified Correct in accordance with Regulation 25 (1) of the Land Surveyors Regulations 1998.

MINISTRY OF FOOD,  
LAND AND MARINE AFFAIRS  
#41 JUN 24 2015 RA  
Lands & Surveys Division

*L. Grant*  
18th June 2015

Entered: