

U.P.I.N. No.


Process ID# 111380

"L.P. No. 203 CLAUDE NOEL HIGHWAY, SCARBOROUGH"

Cadastral Sheet I.17.K 2G
3/c/2

Ward of Tobago

Parish of St. Andrew

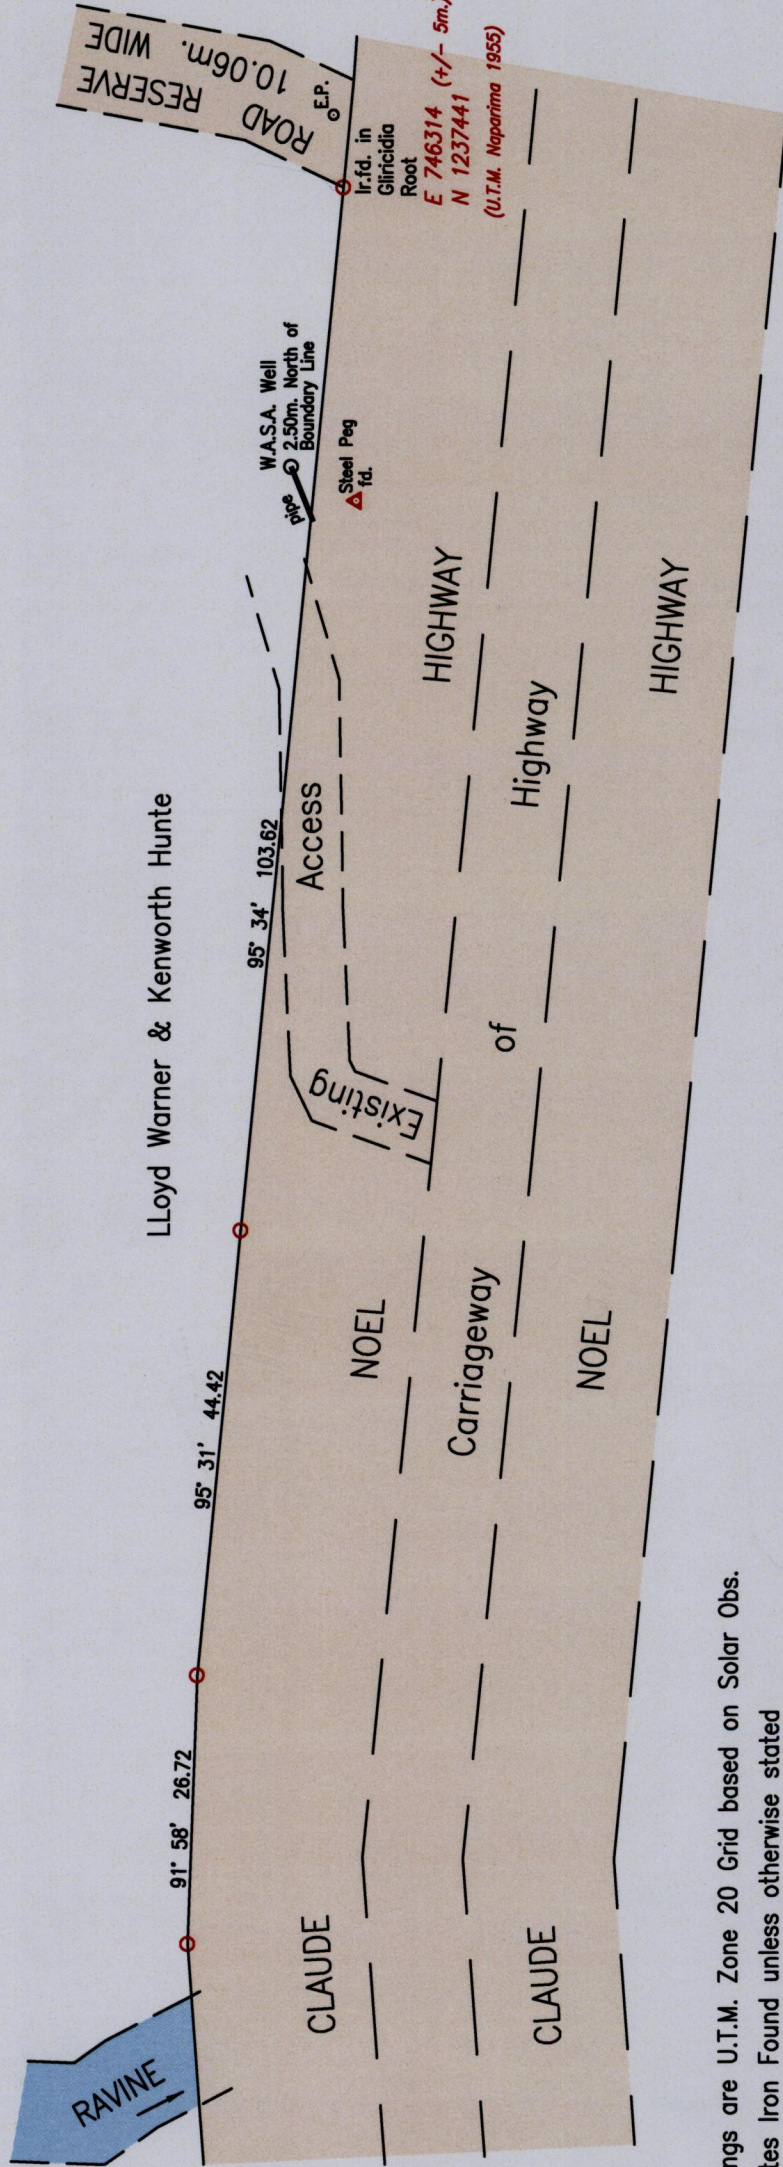

Grid North
U.T.M.

1564

155

Bearings are U.T.M. Zone 20 Grid based on Solar Obs.

○ Denotes Iron Found unless otherwise stated

Plan of Certain Boundary Lines in the Ward of Tobago

Surveyed by me, with due authority, on 23rd June 2015 at the request of The Water and Sewerage Authority
Certified correct in accordance with Regulation 25(1) of the Land Surveyors Regulations 1998.

MINISTRY OF FOOD PRODUCTION
LAND AND MARINE AFFAIRS
4+6 JUN 30 2015 D.T
Lands & Surveys Division

[Signature]

Trinidad & Tobago Land Surveyor 24th June 2015

Entered:



SCALE 1:750

Distances are in Metres