
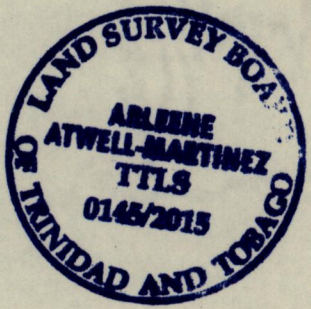
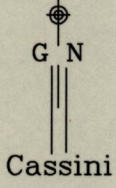


1564

161

REFERENCES

- Plan PA129
- Plan MC7
- Bk. 544 Fol. 83
- Bk. 544 Fol. 84
- Bk. 885 Fol. 67
- Bk. 1033 Fol. 450
- SO. 63/75

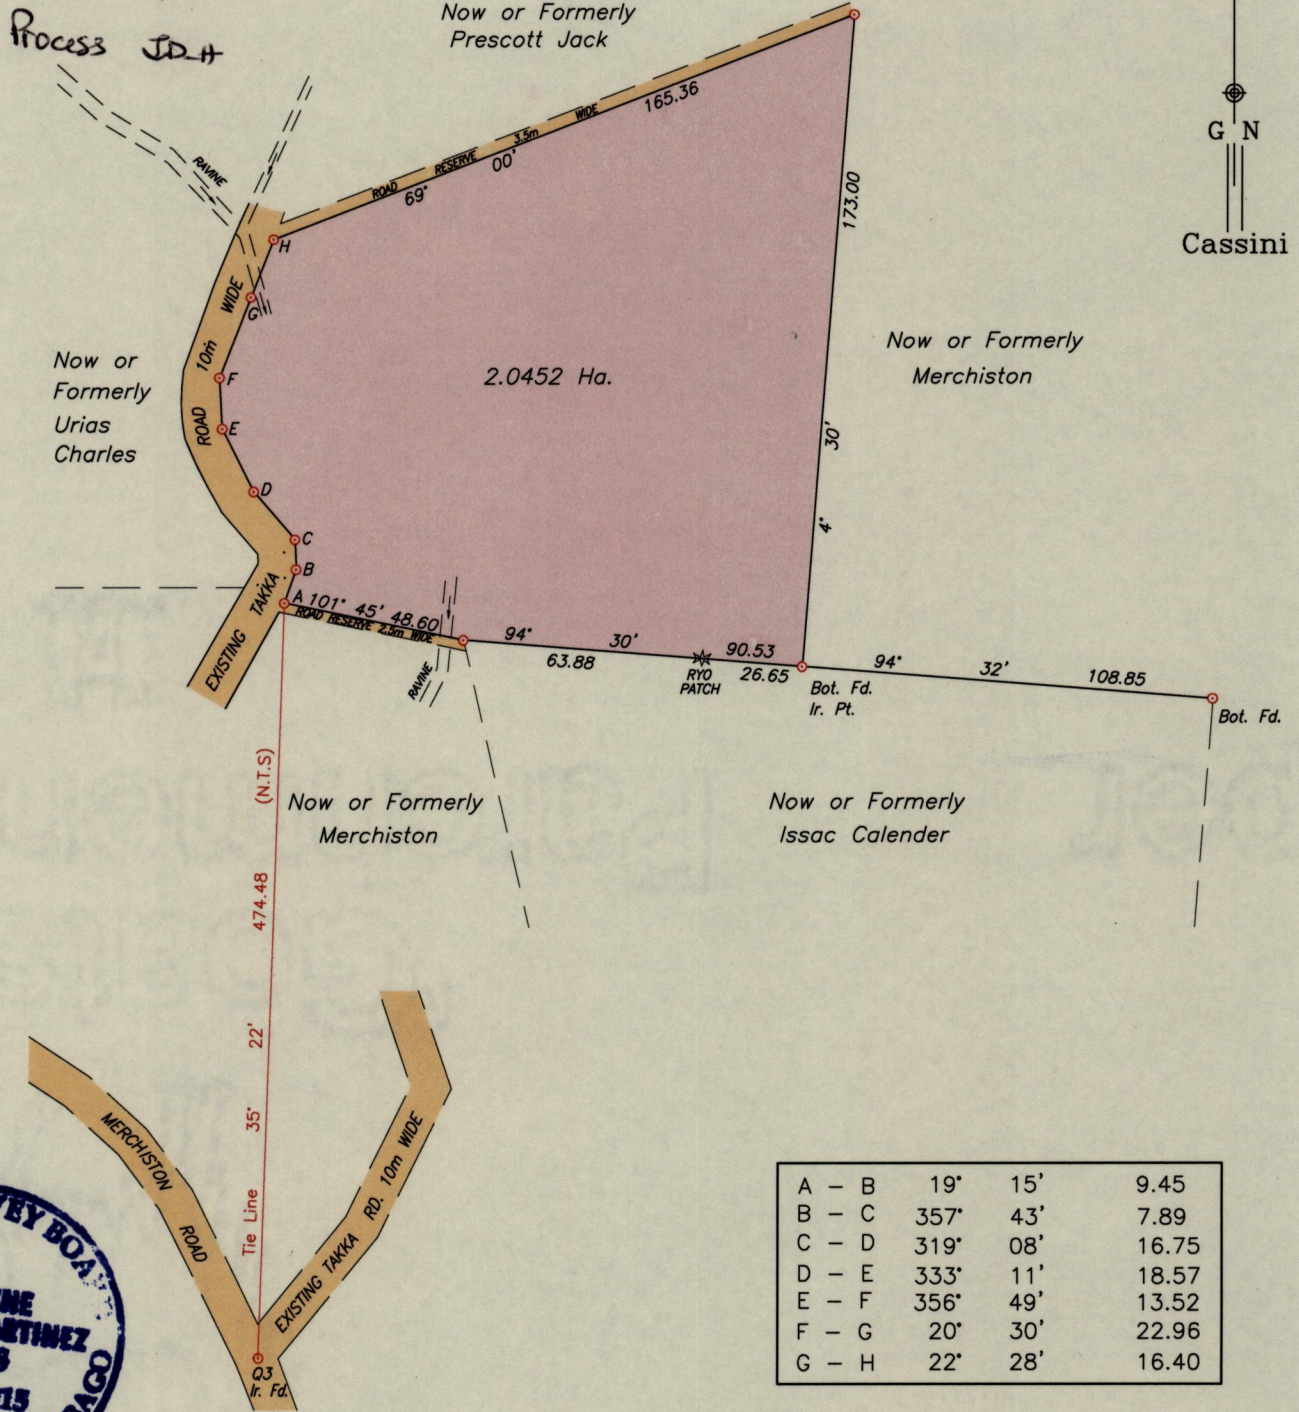

SCALE 1:2000

Distance are in metres

N.T.S - Not To Scale

Bot. Fd. - Bottle Found

GPS COORDINATE (A)

N: 1248090

E: 769097

UTM/WGS84

+/- 3.0 metres

- ⊙ Denotes Boundary Iron Put unless otherwise stated
- Bearings are based on Solar observations

Plan of a parcel of land coloured pink in the Ward of Tobago  
 Containing a total of Two point Zero Four Five Two Hectares.  
 Surveyed by me, with due authority, in June 2015 for Patrick Griffith.  
 Certified Correct in accordance with Regulation 25 (1)  
 of the Land Surveyors' Regulations 1998

Entered on ..... Trinidad & Tobago Land Surveyor Arlene Atwell-Martinez 28 July 2015

