


U.P.R.N.....

Cadastral Sheet I.17.B ^{1C}/_{4/d}
Ward of Tobago
Parish of St. Patrick

MARY'S HILL

Process ID# 111341

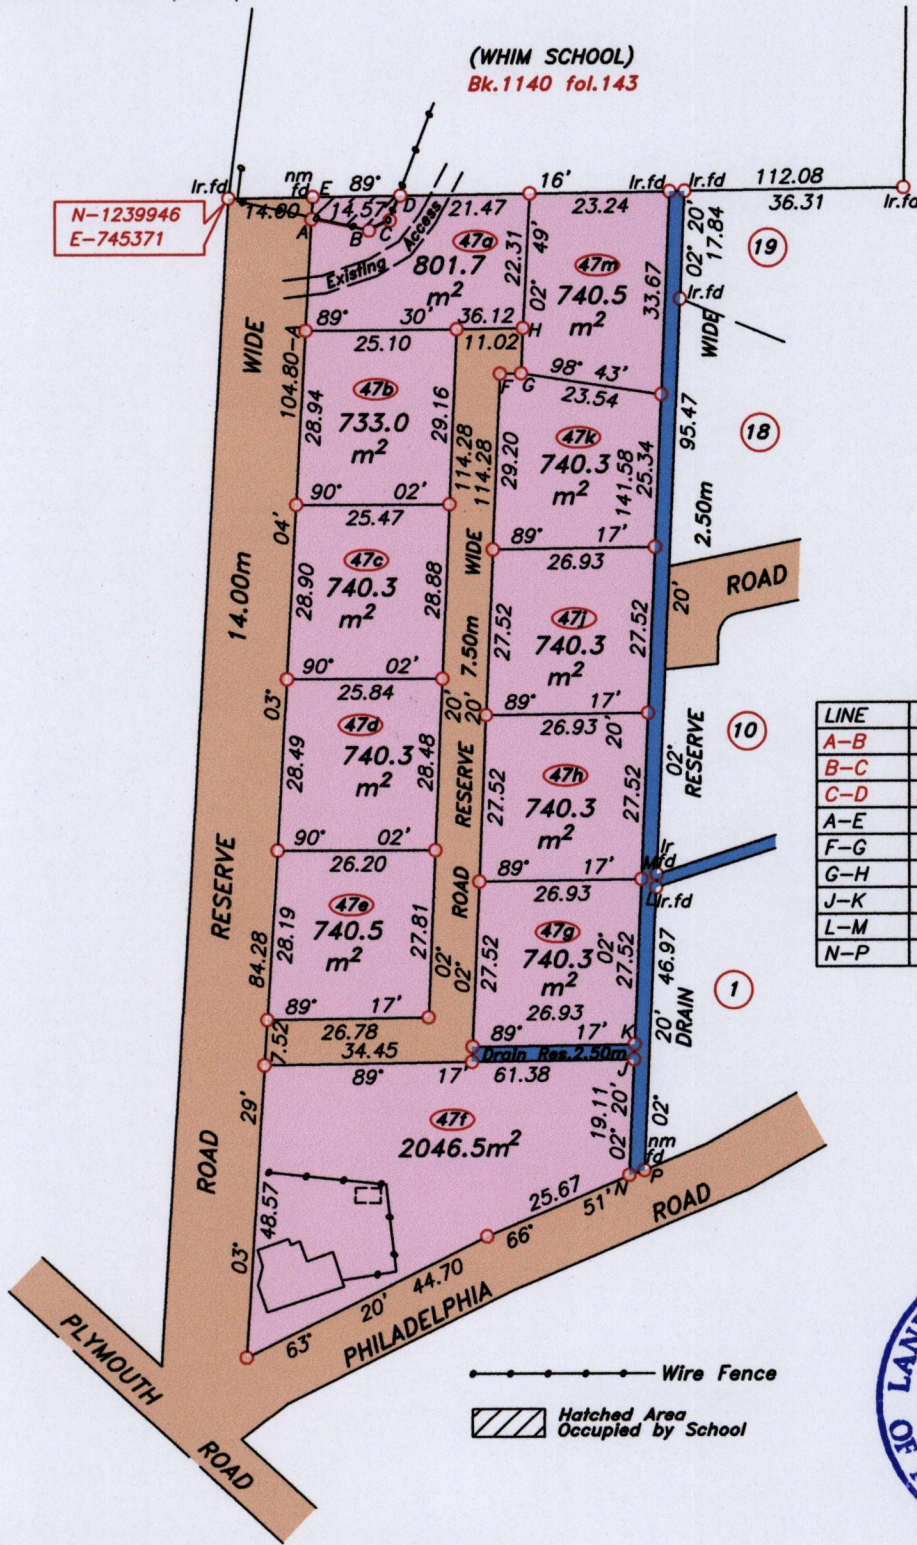

LEGEND

LINE	BEARING	DISTANCE
A-B	100° 59'	9.75
B-C	64° 49'	3.82
C-D	22° 49'	4.47
A-E	03° 04'	3.71
F-G	89° 17'	3.50
G-H	02° 20'	7.50
J-K	02° 20'	2.50
L-M	02° 17'	2.18
N-P	72° 45'	2.65



Note- UTM Zone 20 (WGS 84) Coordinates obtained from hand held GPS receiver
± 5.00m

○ Denotes iron put, except otherwise stated.

SCALE 1:1250

Bearings are U.T.M grid based on solar observations

Distances are in metres

PLAN of 11 parcels of land coloured pink in the Ward of Tobago
Containing together nine thousand five hundred and four point zero square metres.
Surveyed by me, with due authority on 21st April & 1st July 2015 for Sandra Antoine.
Certified Correct in accordance with Regulation 25 (1) of the Land Surveyors Regulations 1998.

Entered

Seymore Alfred
Trinidad & Tobago Land Surveyor.....2015.

