

1564


166

U.P.R.N.....

Process ID# 111343

Vide Bk.956 Fol.144
Bk.575 Fol.5

Cadastral Sheet I.13.M
Ward of Tobago
Parish of St. George
MASON HALL

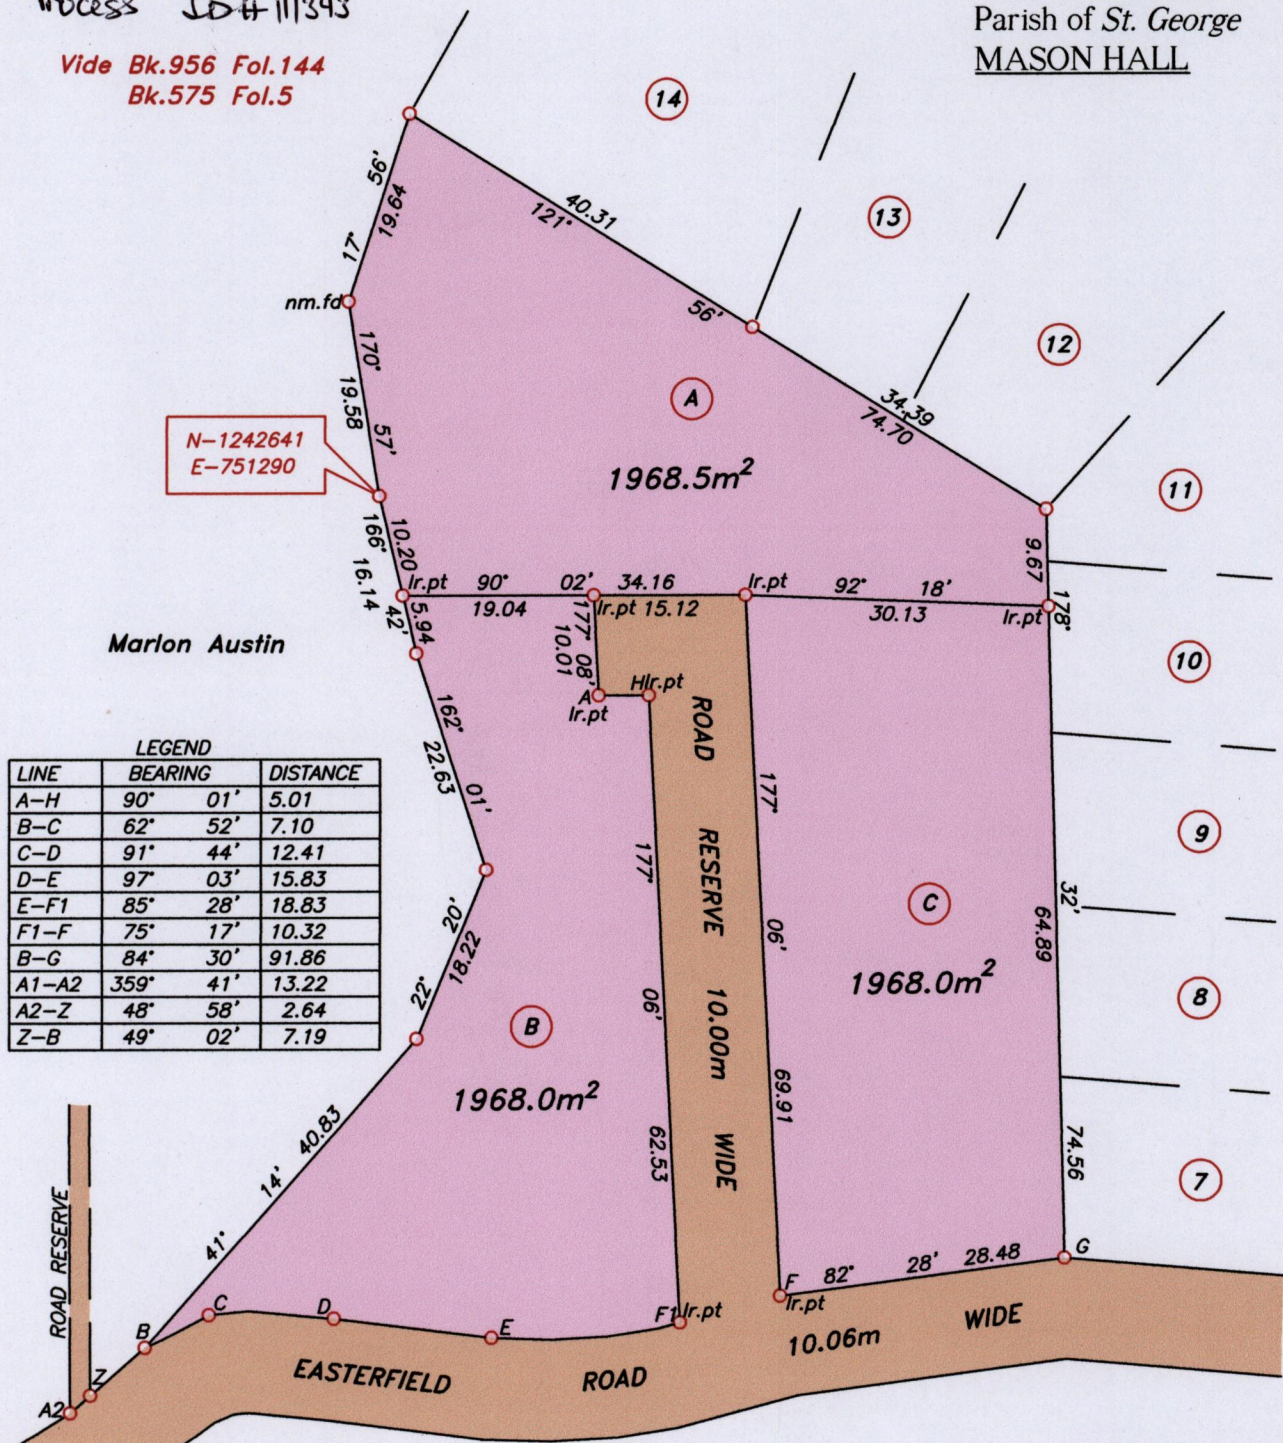


N-1242641
E-751290

Marlon Austin

LEGEND

LINE	BEARING	DISTANCE
A-H	90° 01'	5.01
B-C	62° 52'	7.10
C-D	91° 44'	12.41
D-E	97° 03'	15.83
E-F1	85° 28'	18.83
F1-F	75° 17'	10.32
B-G	84° 30'	91.86
A1-A2	359° 41'	13.22
A2-Z	48° 58'	2.64
Z-B	49° 02'	7.19

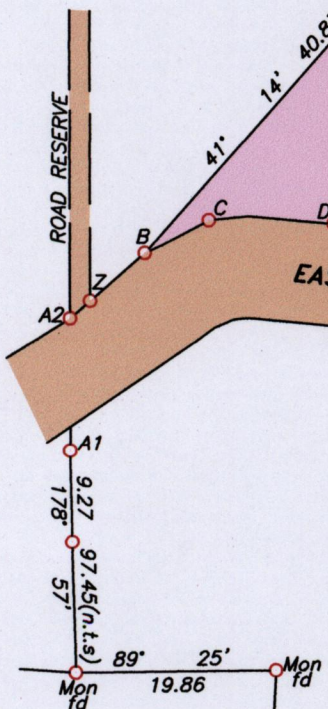

Note- UTM Zone 20 (WGS 84) Coordinates obtained from hand held GPS receiver ± 5.00m

SCALE 1:750

○ Denotes iron found, except otherwise stated.
Bearings are U.T.M grid based on solar observations

Distances are in metres

PLAN of 3 parcels of land coloured pink in the Ward of Tobago
Containing together five thousand nine hundred and fiv point five square metres.
Surveyed by me, with due authority on 24th June 2015 for Cherece Wallace & Others
Certified Correct in accordance with Regulation 25 (1) of the Land Surveyors Regulations 1998.

Entered

MINISTRY OF FOOD PRODUCTION
LAND AND MARINE AFFAIRS
#4 JUL 06 2015
Lands & Surveys Division

Trinidad & Tobago Land Surveyor.....
Seymore Alfred
2015.
P.T.O

File Name: C:\SURVEYS\SURVEYS FOR 2015\CHERECE WALLACE-W015\C WALLACE.DWG

