

1564


167

U.P.R.N.....

Process ID# 111344

Cadastral Sheet I.17.M-1F/5/d

Ward of Tobago
Parish of St. Andrew
SHERWOOD PARK

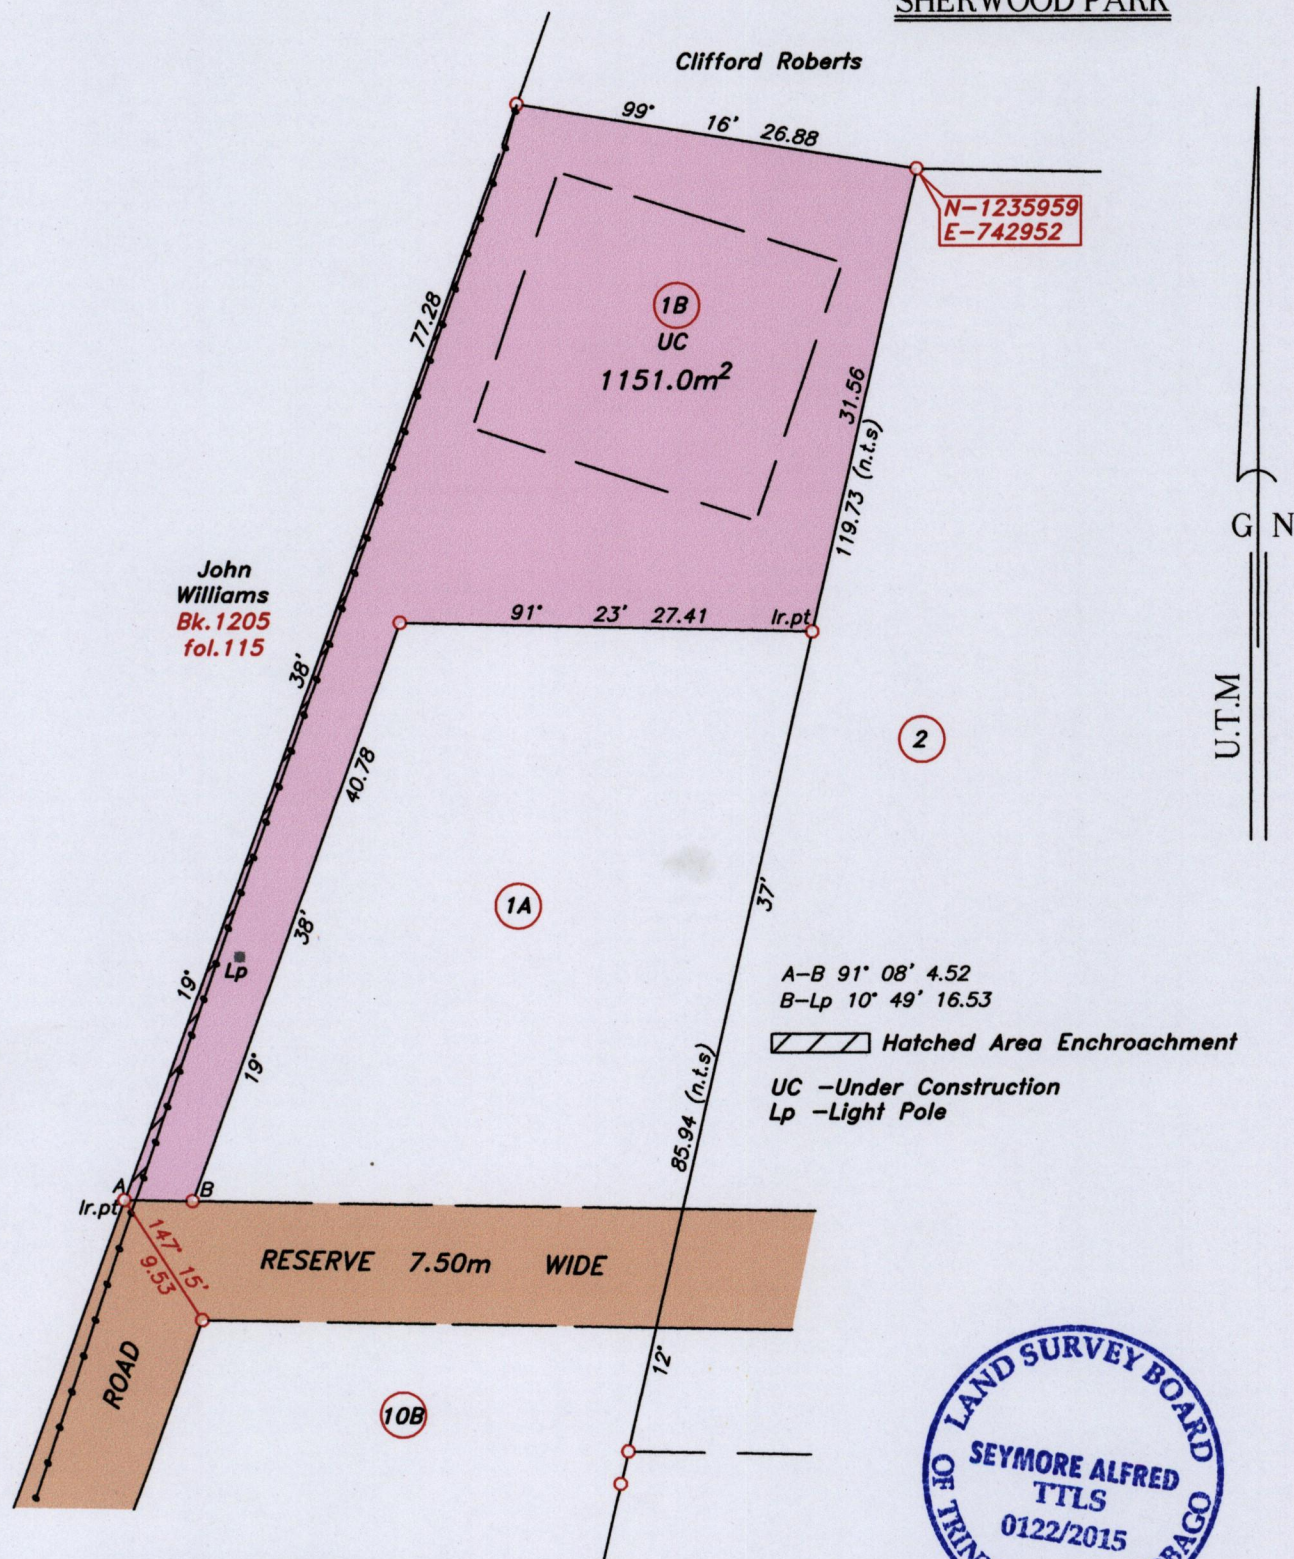

Note- UTM Zone 20 (WGS 84) Coordinates obtained from hand held GPS receiver
± 5.00m

○ Denotes iron found, except otherwise stated.


Bearings are U.T.M grid based on solar observations

Distances are in metres

SCALE 1:500

PLAN of a parcel of land coloured pink in the Ward of Tobago
Containing one thousand one hundred and fifty one point zero square metres.
Redefined by me, with due authority on 20th June 2015 at the request of Mr. & Mrs. Lawrence Mundy.
Certified Correct in accordance with Regulation 25 (1) of the Land Surveyors Regulations 1998.

Entered

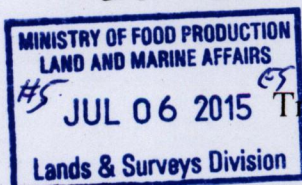

Seymore Alfred
23rd June 2015

Trinidad & Tobago Land Surveyor.....2015.
File Name: c:\surveys\surveys for 2015\mr & mrs lawrence mundy-m010\mundy.dwg