

1504

1835


U.P.R.N.....
Process ID #11420

Cadastral Sheet 1.17.K ^{2G}/_{3/c/2}
Ward of Tobago
Parish of St. Andrew

SMITHFIELD
SCARBOROUGH



See Plan E.C. 175

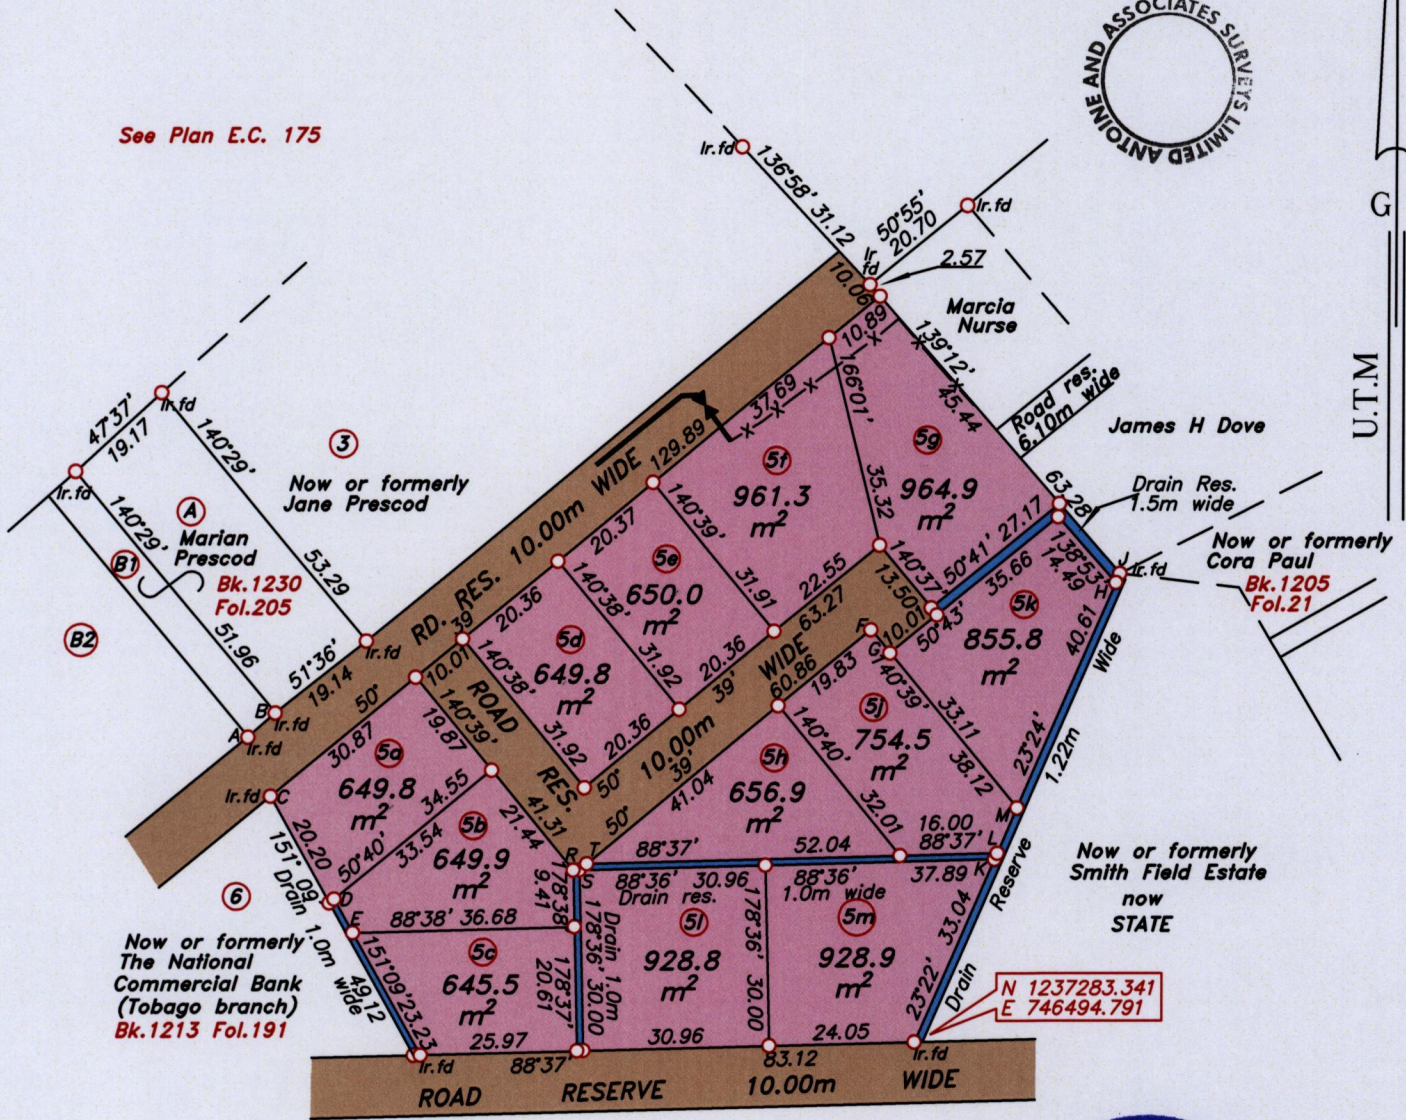


U.T.M
G N

LEGEND

LINE	BEARING	DISTANCE
A-B	48°27'	5.99
A-C	158°58'	10.44
D-E	151°09'	6.39
F-G	140°43'	5.01
H-J	23°23'	1.66
K-L	23°23'	1.10
L-M	23°23'	8.13
R-S	88°49'	1.01
S-T	50°09'	1.63

Gate
Wall
Wire fence

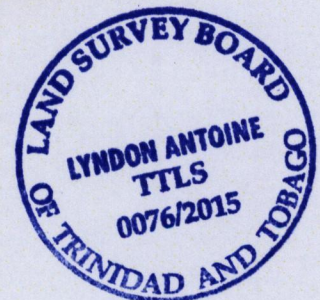

Note- UTM Zone 20 (WGS 84) Coordinates obtained from hand held GPS receiver
± 5.00m

○ Denotes iron put, except otherwise stated.

SCALE 1:1250

Bearings are U.T.M grid based on solar observations

Distances are in metres

PLAN of 12 parcels of land coloured pink in the Ward of Tobago
Containing together nine thousand two hundred and ninety six point one square metres.
Surveyed by me, with due authority on 9th February 2015 at the request of Anne Makoul
Certified Correct in accordance with Regulation 25 (1) of the Land Surveyors Regulations 1998.

Entered
MINISTRY OF FOOD PRODUCTION
LAND AND MARINE AFFAIRS
#26 ES
JUL 21 2015
Lands & Surveys Division

L. Chabon
14th July

Trinidad & Tobago Land Surveyor.....2015.