


U.P.R.N.....
Process ID#109293

Cadastral Sheet 113.M
Ward of Tobago
Parish of St. George
MASON HALL

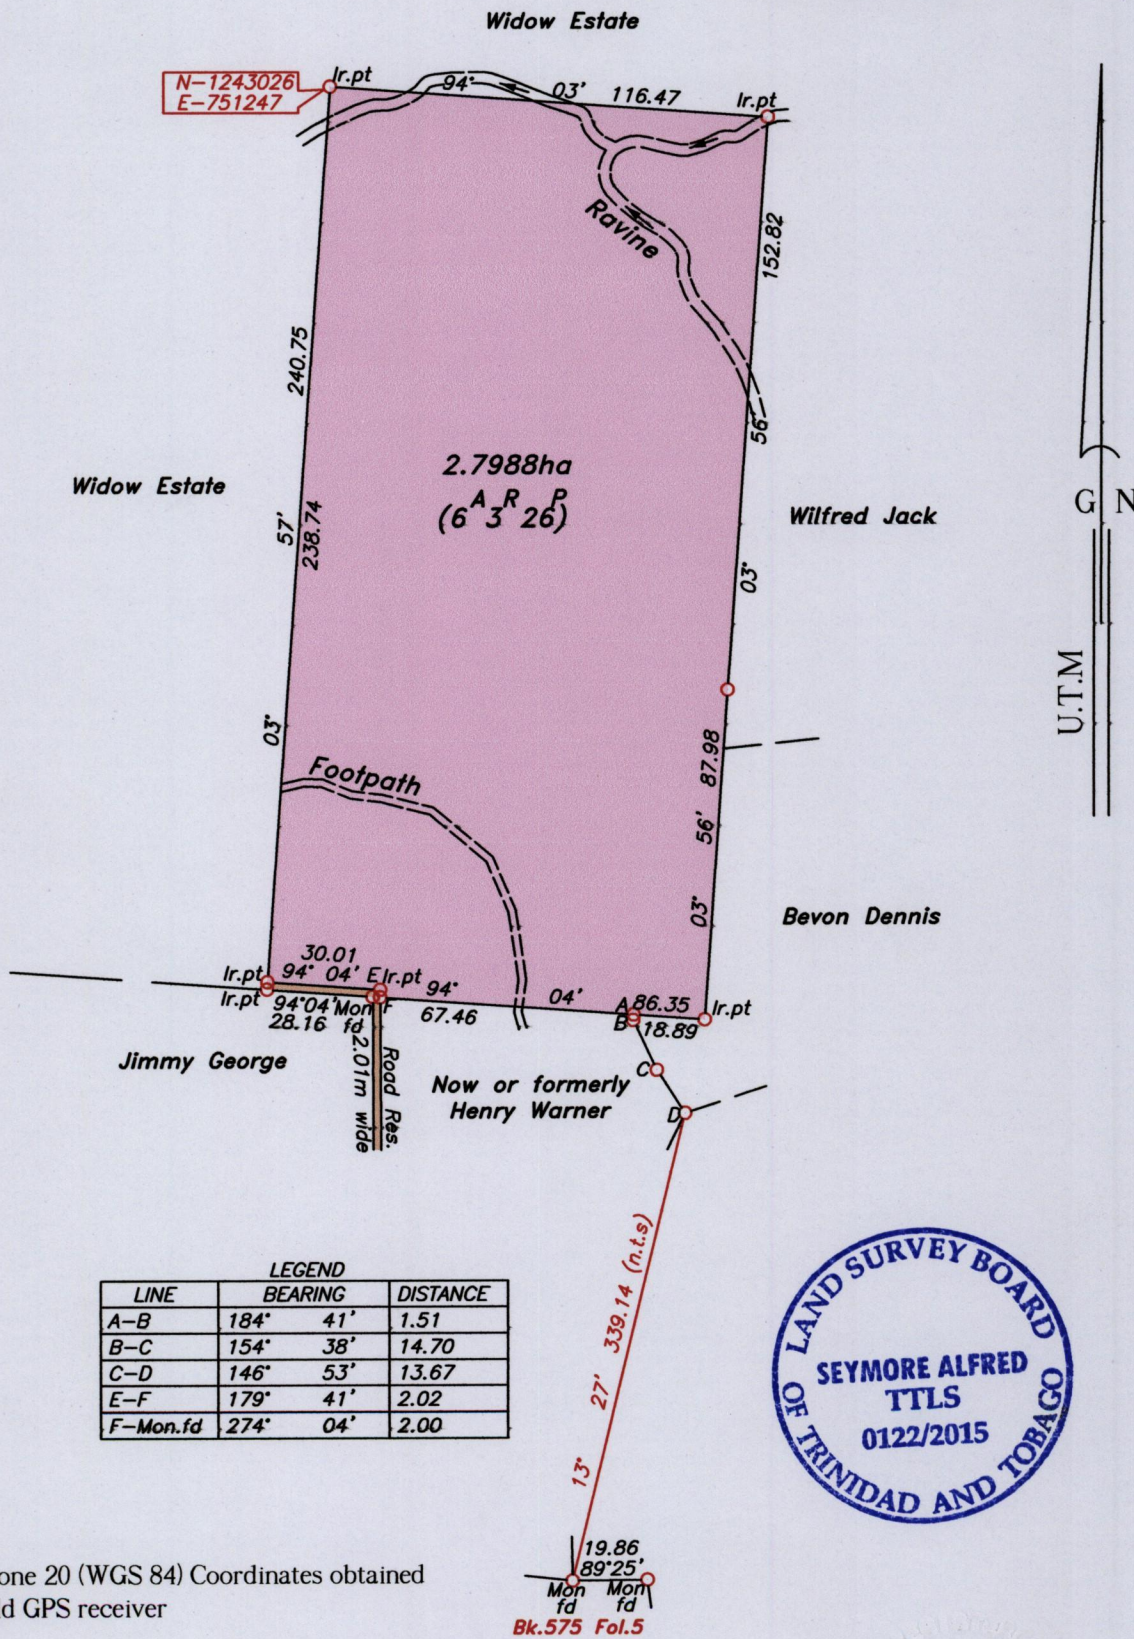

Note- UTM Zone 20 (WGS 84) Coordinates obtained from hand held GPS receiver
± 5.00m

○ Denotes iron found, except otherwise stated.

Bearings are U.T.M grid based on solar observations

Distances are in metres

SCALE 1:2000

PLAN of a parcel of land coloured pink in the Ward of Tobago
Containing two point seven nine eight eight hectares
Redefined by me, with due authority on 14th & 15th April 2015 at the request of Marlon Austin
Certified Correct in accordance with Regulation 25 (1) of the Land Surveyors Regulations 1998.

MINISTRY OF FOOD PRODUCTION
LAND AND MARINE AFFAIRS
#20 APR 16 2015
Lands & Surveys Division

Entered:

Seymore Alfred
16th April 2015

Trinidad & Tobago Land Surveyor.....2015.
File Name: C:\SURVEYS\SURVEYS FOR 2015\MARLON AUSTIN-A011\M AUSTIN.DWG