
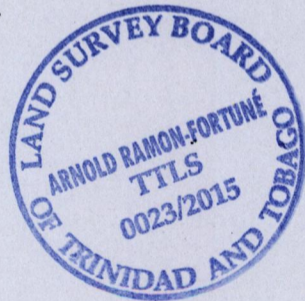


1564

24

FRIENDSFIELD
Process LD#109399

Ward of Tobago
Parish of St. George
Cadastral Sheet 1.18.1. $\frac{2G}{4/b}$

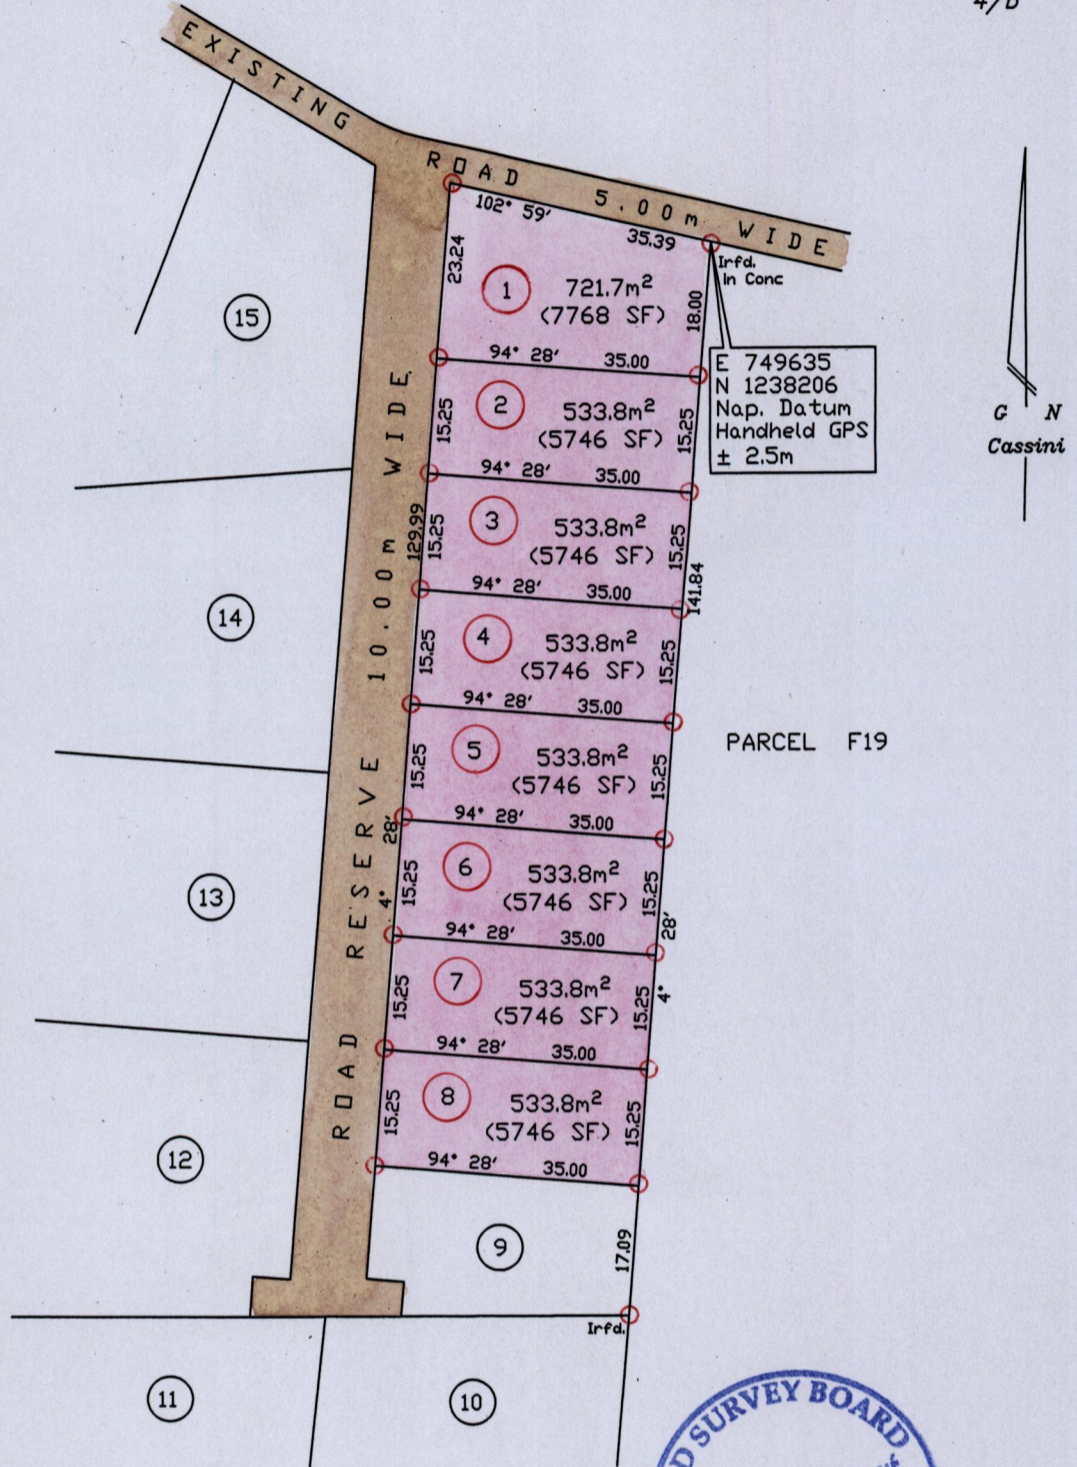

SCALE 1/1000


○ denotes irons put at each corner except otherwise indicated
Note: Bearings based on Solar Observations

Distances are in metres

PLAN of 8 Parcels of land coloured pink in the Ward of Tobago
Containing together four thousand four hundred and fifty eight point three square metres
Surveyed by me with due authority in July 2011 at the request of Selwyn Romilly
Certified correct in accordance with Regulation 25(1) of the Land Surveyors Regulations 1998

Checked by..... *Arnold H. F. Ramon-Fortune*

Entered..... Trinidad & Tobago Land Surveyor *24 APRIL* 20*15*

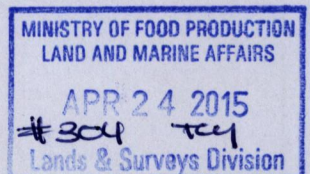

LGP