

1564



42

U.P.R.N.....

Cadastral Sheet 1.16.0 ^{1F}/_{4/d/2}
Ward of Tobago
Parish of St. Patrick
SHIRVAN ROAD

See Bk. 1033 Fol. 396

Process ID# 109707

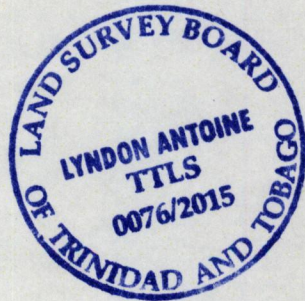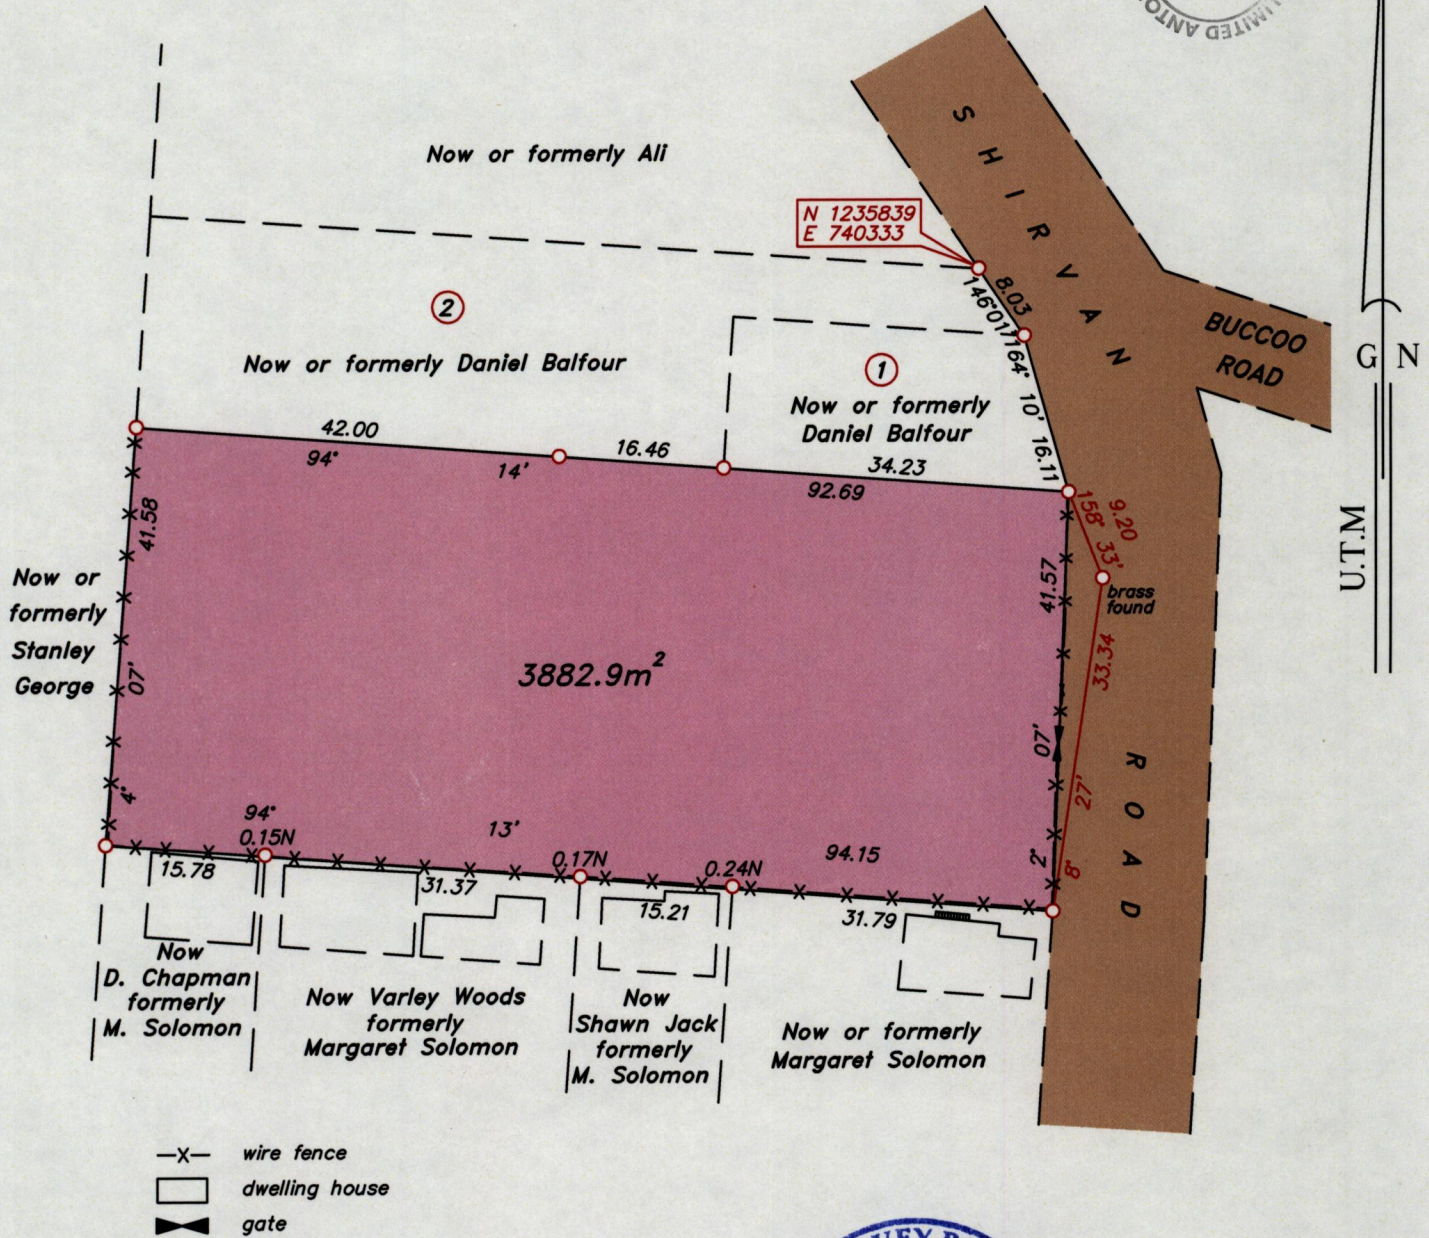

Note- UTM Zone 20 (WGS 84) Coordinates obtained from hand held GPS receiver
± 5.00m

○ Denotes iron found, except otherwise stated.


SCALE 1:750

Bearings are U.T.M grid based on solar observations

Distances are in metres

PLAN of a parcel of land coloured pink in the Ward of Tobago.
Containing three thousand eight hundred and eighty two point nine square metres.
Surveyed by me, with due authority on 24th April 2015 for Patricia Hovell.

Certified Correct in accordance with Regulation 25 (1) of the Land Surveyors Regulations 1998.

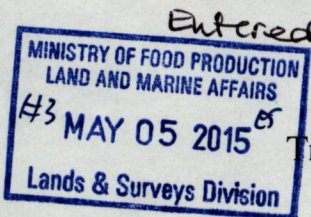

Entered
.....
1st May2015.