

Process

JDA 109711

Approximate U.T.M.
Zone 20N Projection
Naparima 1955 Datum
E-736320m ±5m
N-1233039m

1564

Cadastral Sheet I.21.E 1E
5/d/4


Ward of Tobago

Parish of St. Patrick

Crown Point

Vide Bk.1031 Fol.188

43

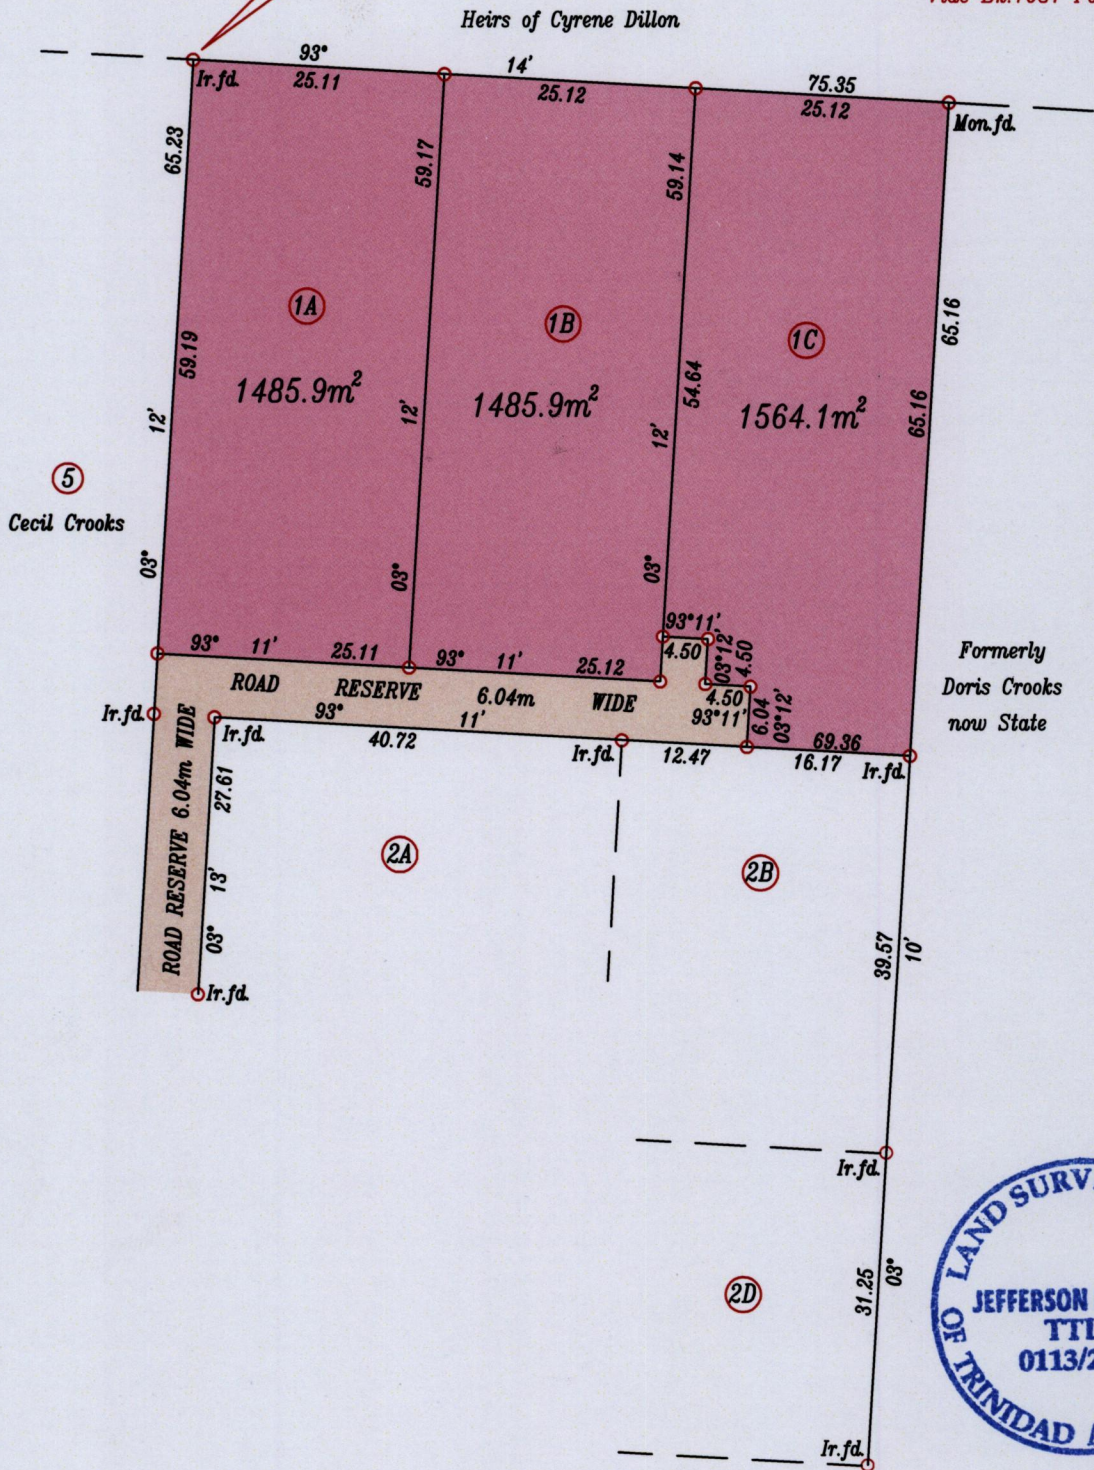

G N

U.T.M.



Coordinates obtained from hand held G.P.S. receiver

Bearings are grid based on solar observations

SCALE 1:750

○ denotes iron put except otherwise stated

Distances are in metres


Plan of Three Parcels of land coloured pink in the Ward of Tobago.

Containing Together Four Thousand Five Hundred and Thirty Five Point Nine Square Metres.

Surveyed by me with due authority, in March, 2015 for Hayden Crooks, Randell Crooks and

Quincy Crooks

Certified correct in accordance with Regulation 25(I) of the Land Surveyors' Regulations 1998.

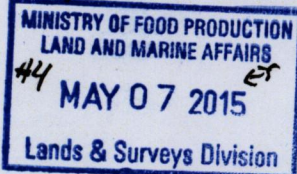

Jefferson Laptiste

Trinidad and Tobago Land Surveyor May 5th, 2015

Entered