



Ward of Tobago
 Parish of St. Patrick.
 Cadastral Sheet I.21.C. 1E
CANAAN

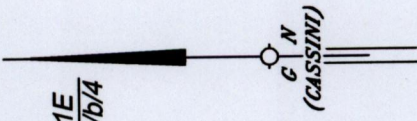

1564

56

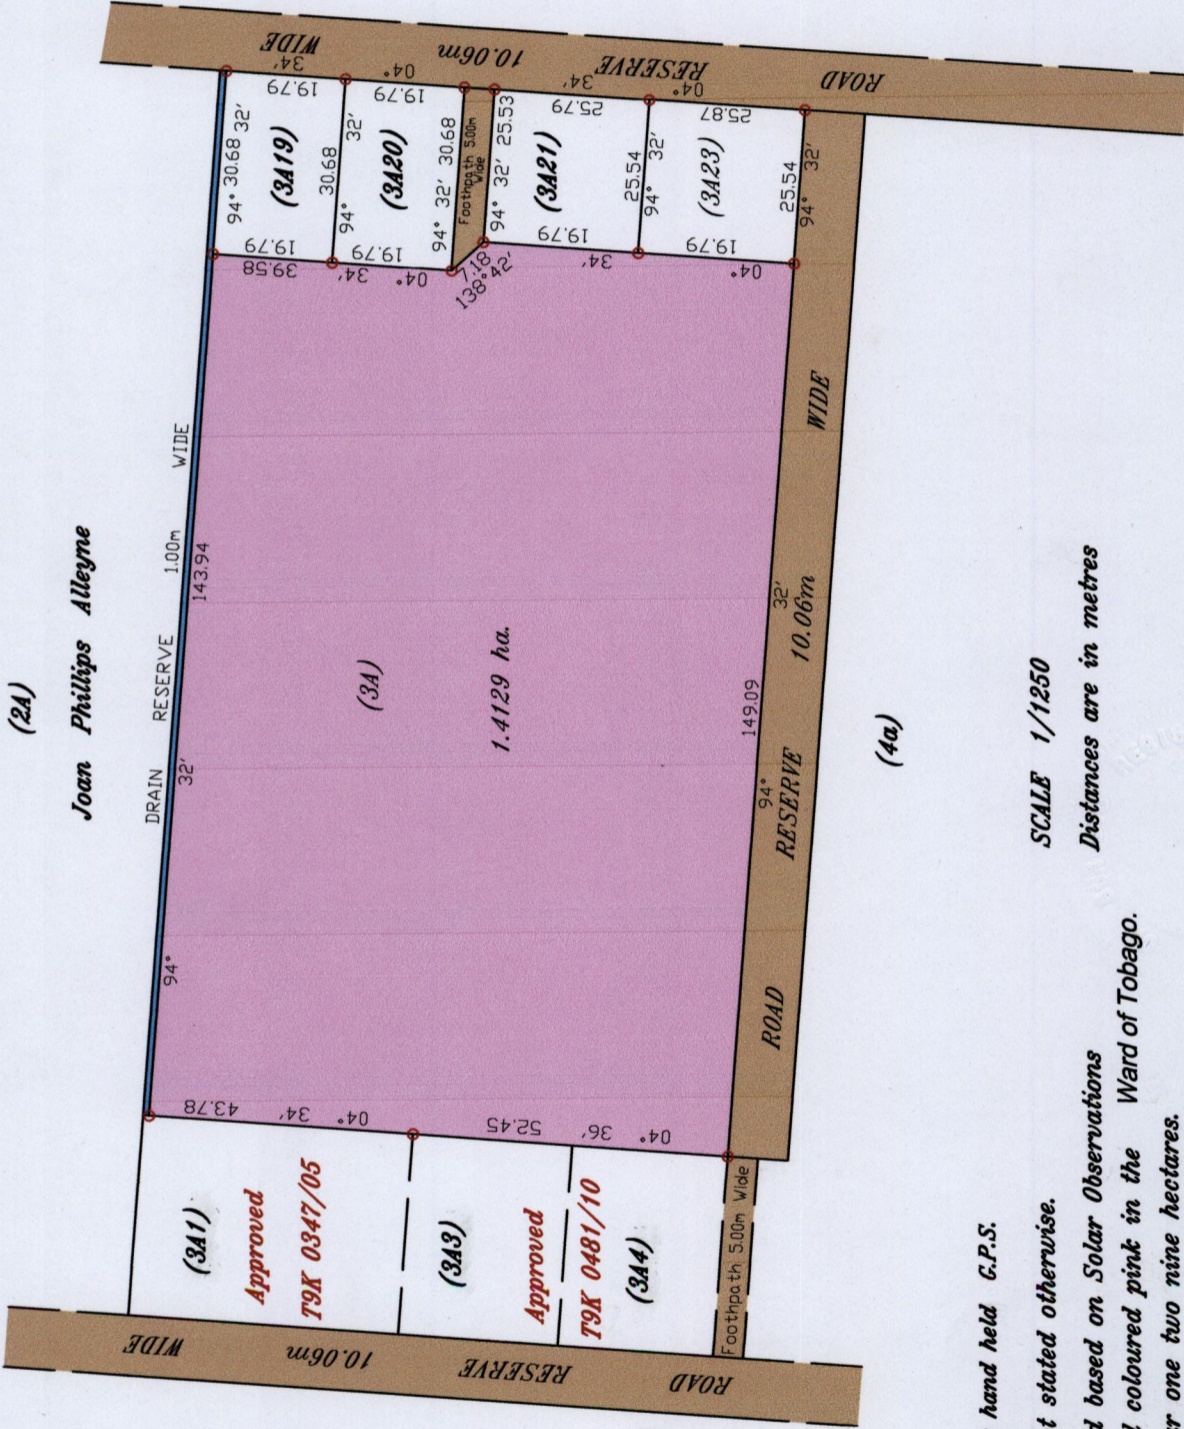

MINISTRY OF FOOD PRODUCTION
 LAND AND MARINE AFFAIRS
 #8 MAY 15 2015
 Lands & Surveys Division

Process ID# 109793

Coordinates are obtained by hand held G.P.S.
 N.G.S. 84 Zone 20 (\pm) 5m.
 Denotes Iron put except stated otherwise.

Bearings are Cassini Grid based on Solar Observations
 Plan of a Parcel of land coloured pink in the Ward of Tobago.
 Containing one point four one two nine hectares.

Prepared by me, with due authority, in May, 2015
 Certified correct in accordance with Regulation 25 (1) of the
 Land Surveyors' Regulations 1998,

Checked by.....
 Entered by
Hugo Somarsingh
 Trinidad & Tobago Land Surveyor.....15th May 2015.....

SCALE 1/1250
 Distances are in metres