

1564

62

U.P.R.N.....

Cadastral Sheet 1.21.D ^{1J}/_{2/b}

Process ID#109918



Ward of Tobago

Parish of St. Andrew

HAMPDEN/LOWLANDS

Vide Bk.997 fol.64
Plan F.B. 73

DEED#7988/1969

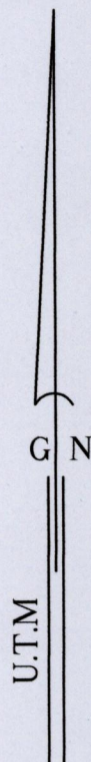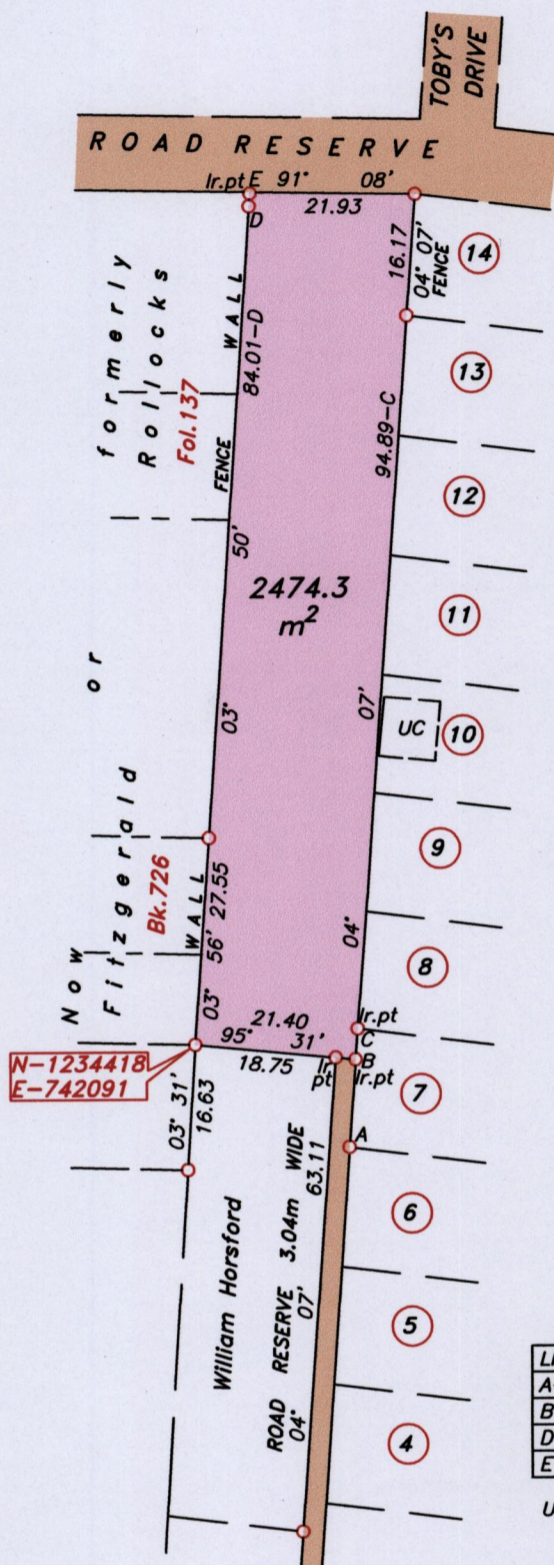

LEGEND

LINE	BEARING	DISTANCE
A-B	04° 07'	11.65
B-C	04° 07'	4.10
D-E	03° 50'	1.72
E-Rd	03° 50'	0.21

UC-Under Construction

Note- UTM Zone 20 (WGS 84) Coordinates obtained from hand held GPS receiver
± 5.00m

○ Denotes iron found, except otherwise stated.

SCALE 1:1000

Bearings are U.T.M grid based on solar observations

Distances are in metres

PLAN of a parcel of land coloured pink in the Ward of Tobago
 Containing two thousand four hundred and seventy four point three square metres.
 Surveyed by me, with due authority on 26th May 2015 at the request of Andra Benjamin.
 Certified Correct in accordance with Regulation 25 (1) of the Land Surveyors Regulations 1998.

Entered

Seymore Alfred

Trinidad & Tobago Land Surveyor.....2015.

File Name: C:\SURVEYS\SURVEYS FOR 2015\ANDRA BENJAMIN-B012A BENJAMIN.DWG

