



U.P.R.N.....

Vide Bk.686 Fol.182

Process ID# 109989

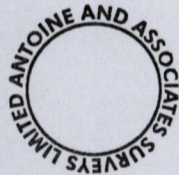

Cadastral Sheet I.18.A-2G
Ward of Tobago
Parish of St. George
MASON HALL

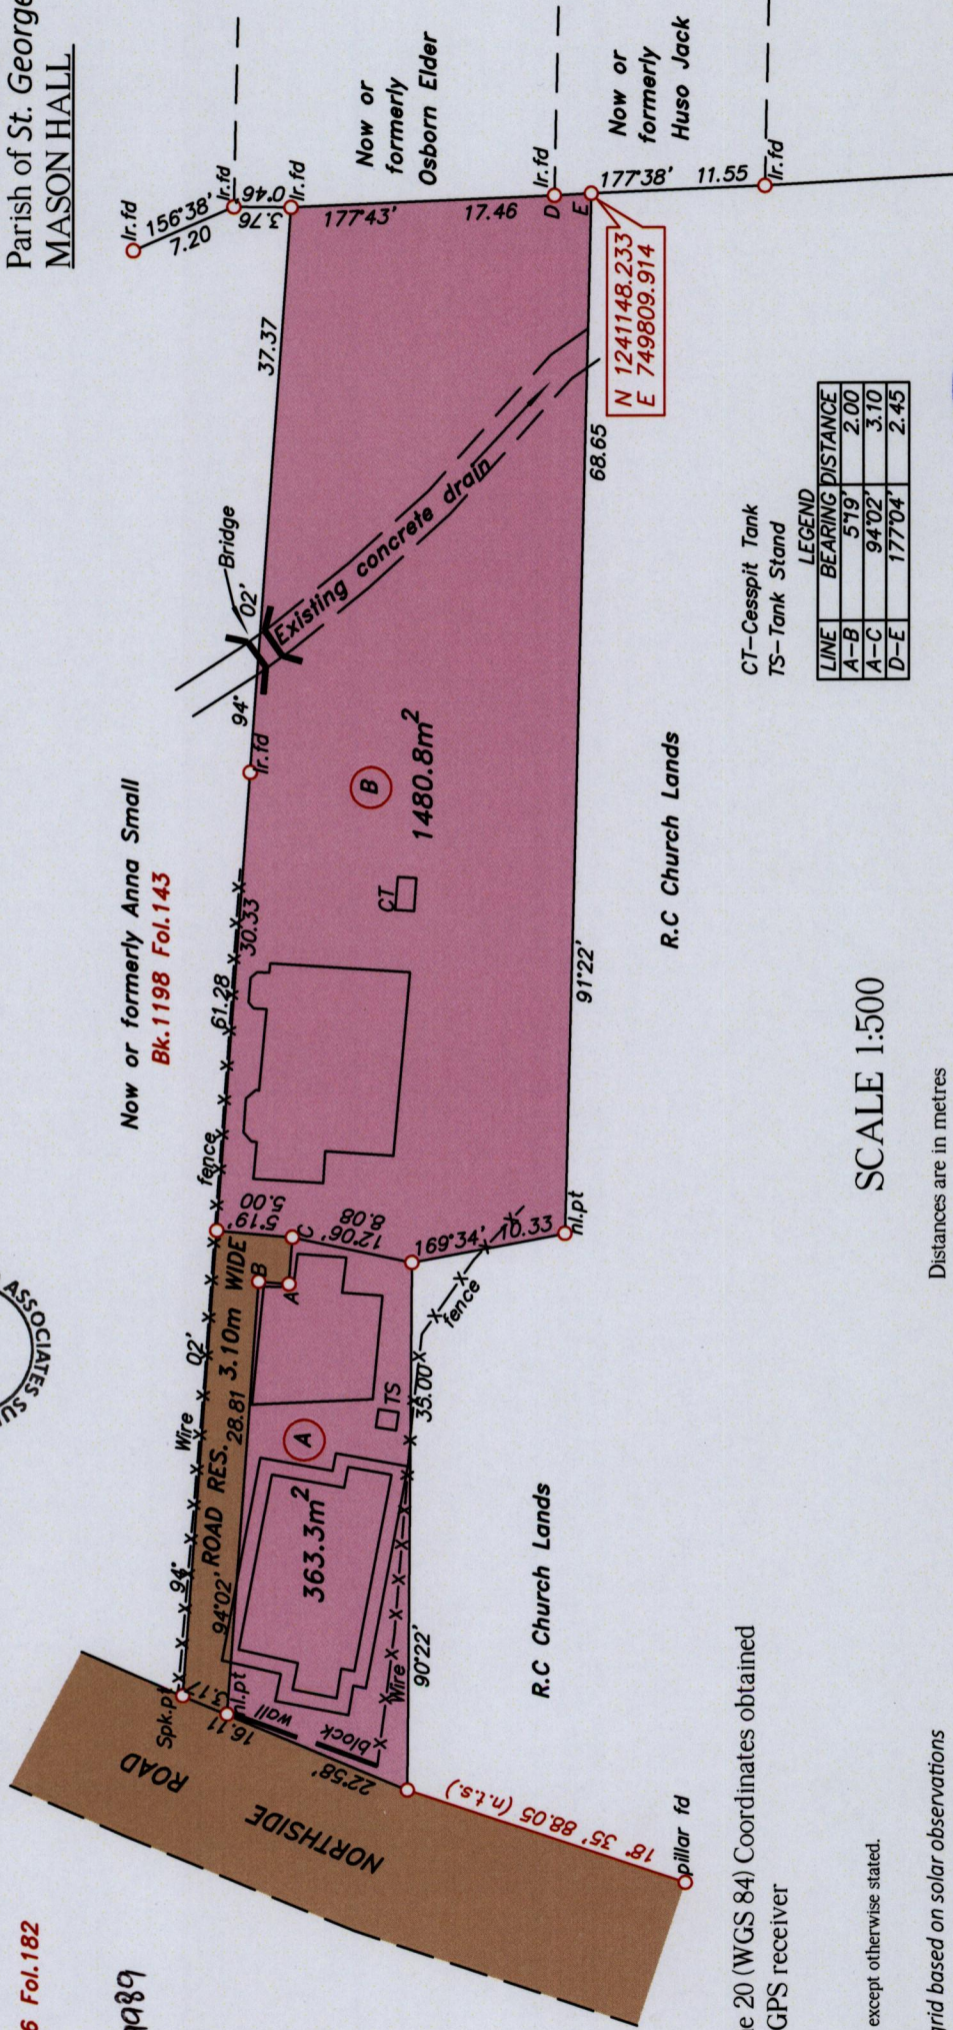

1564

GN

UTM

76

Note- UTM Zone 20 (WGS 84) Coordinates obtained from hand held GPS receiver
+ - 5.00m

o Denotes iron put, except otherwise stated.

Bearings are U.T.M grid based on solar observations

Distances are in metres

SCALE 1:500

PLAN of two parcels of land coloured pink in the Ward of Tobago Containing together one thousand eight hundred and forty four point one square metres. Surveyed by me, with due authority on 17th June 2014 & 10th February 2015 for Ruthlyn Solomon Certified Correct in accordance with Regulation 25 (1) of the Land Surveyors Regulations 1998.

Entered

.....
.....

Trinidad & Tobago Land Surveyor.....26th May.....2015.

\\Mainserver\survey data\2014SURVEY\284\R SOLOMON X.dwg

LINE	BEARING	DISTANCE
A-B	57°19'	2.00
A-C	94°02'	3.10
D-E	177°04'	2.45



MINISTRY OF FOOD PRODUCTION
LAND AND MARINE AFFAIRS
#41 MAY 27 2015
Lands & Surveys Division