

1564

33



Process JD# 110024

Cadastral Sheet I.B.N $\frac{2B}{3/d/3}$

Ward of Tobago

Parish of St. David

CASTARA

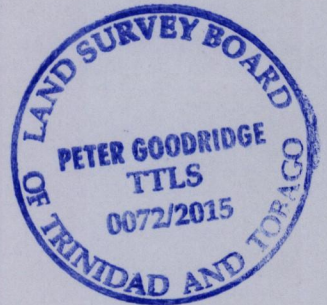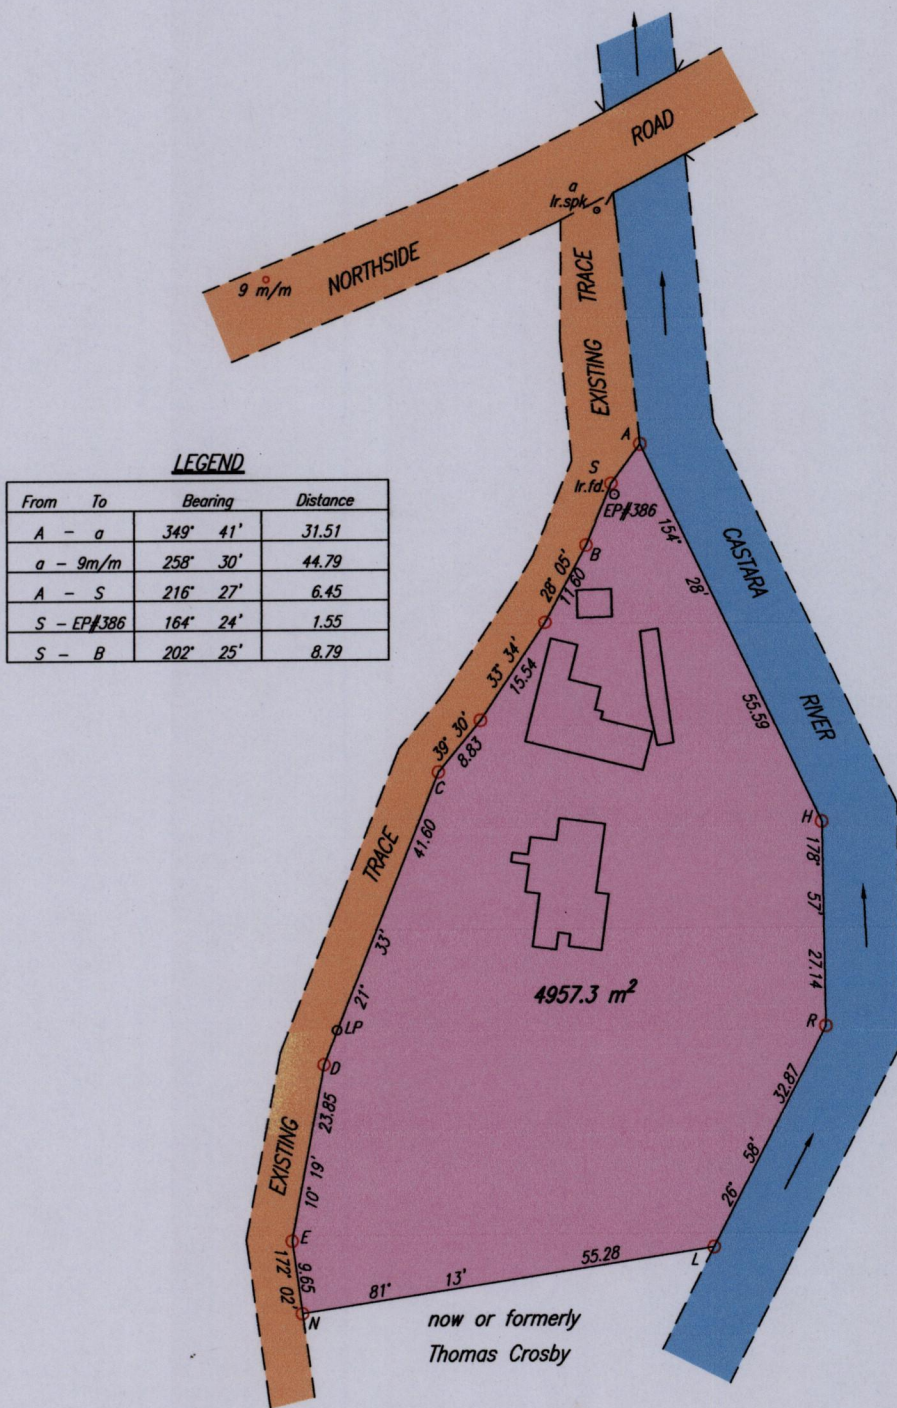

Coordinates of S (lr.fd.): 0751638mE, 1247757mN
 U.T.M. 20 WGS 84 (+/- 6.00m)
 Direct Observation using a Garmin handheld receiver

SCALE 1:1000

Distances are in METRES

○ Denotes Iron put except where otherwise stated

Bearings are U.T.M. Grid based on Solar Observations

PLAN of a Parcel of land coloured pink in the Ward of Tobago

Containing four thousand nine hundred and fifty seven point three square metres

Surveyed by me, with due authority, in 16th April 2015 for Allan Crooks

Certified Correct in accordance with Regulation 25 (1) of The Land Surveyors Regulations 1998,

Entered

[Signature]
TTLS

Trinidad & Tobago Land Surveyor
 C:\LESS 2015\TOBAGO\CROOKS,ALLAN.NORTHSIDE RD.CASTARA.dwg 2015
 FILE NO:TC081

