

1564

90


FRIENDSFIELD

Process ID# 116025

Ward of Tobago

County of St. George

Cadastral Sheet 1.18.1. 2G/4/b

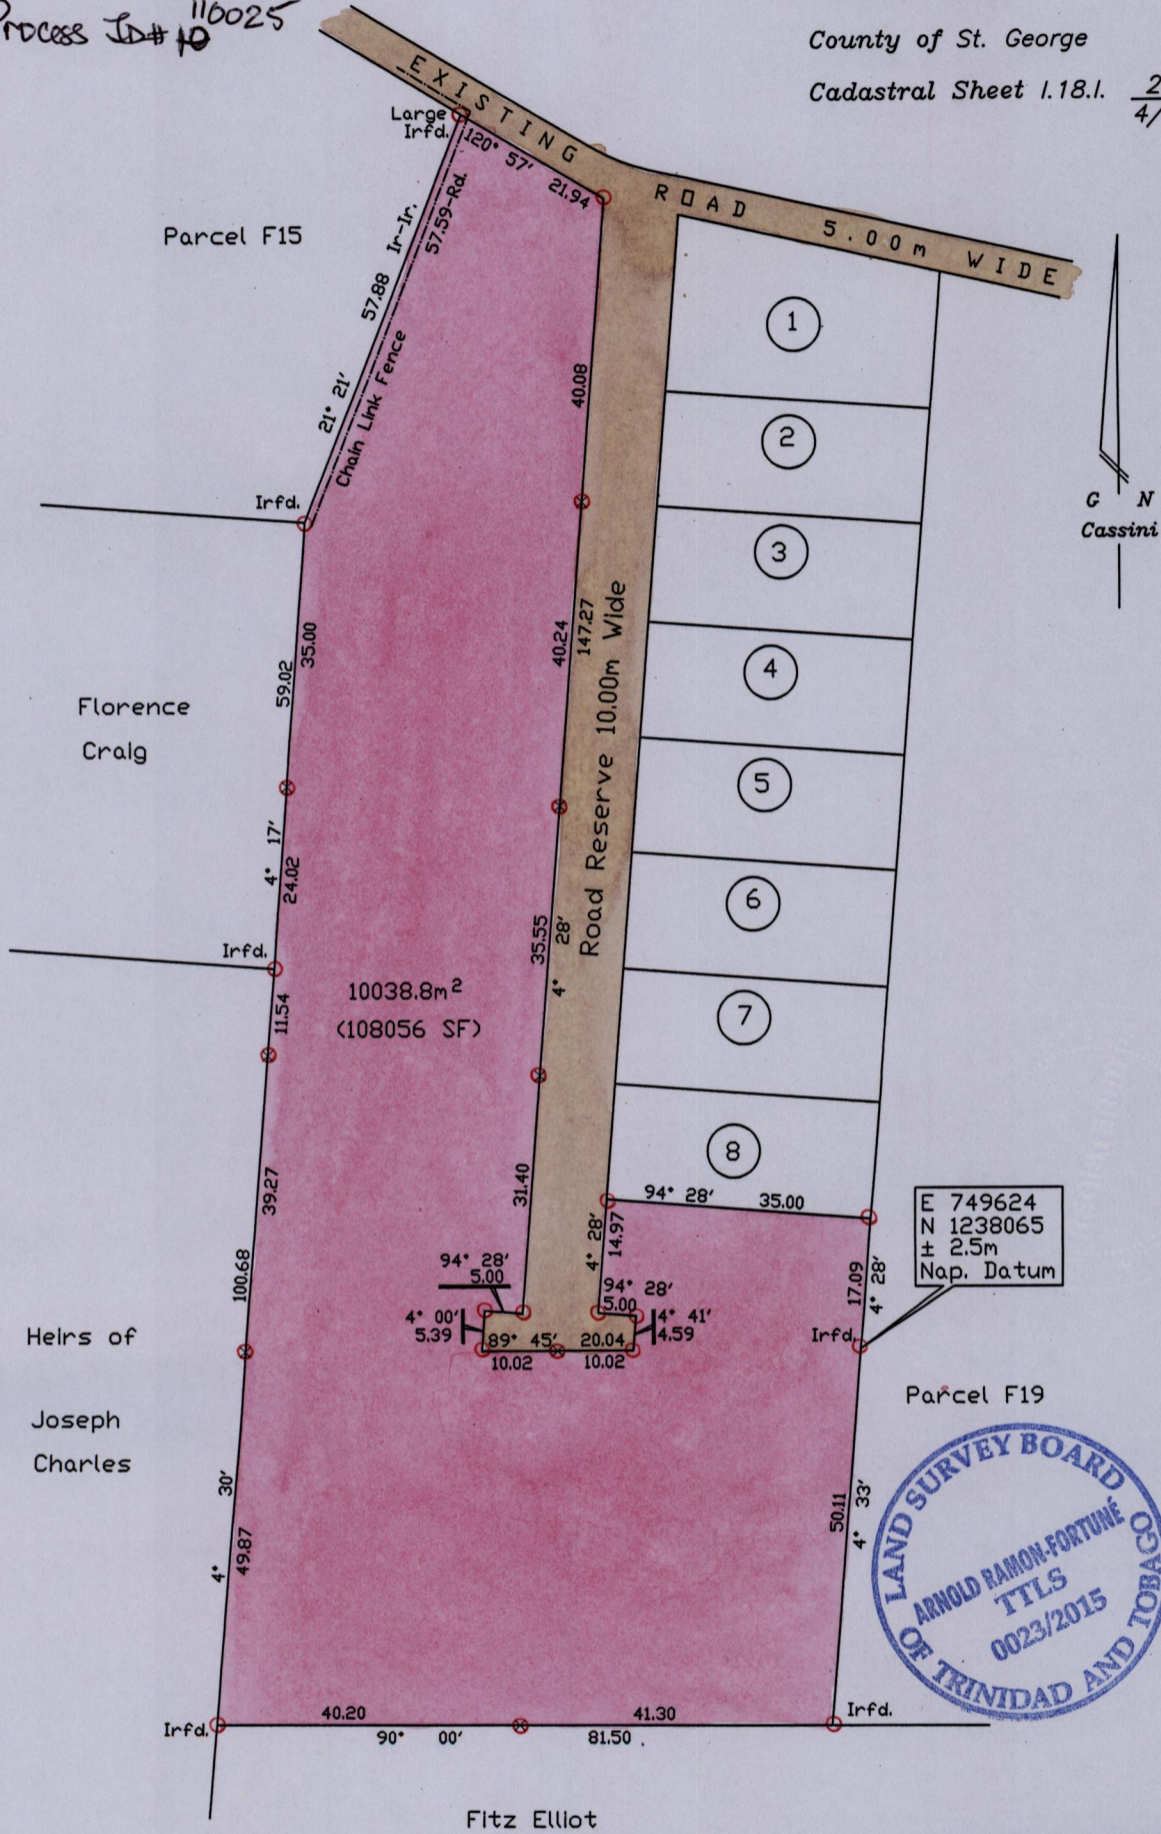

Irons put at each corner except otherwise indicated
Note: Bearings based on Solar Observations

SCALE 1/1000
Distances are in metres

MINISTRY OF FOOD PRODUCTION
LAND AND MARINE AFFAIRS
MAY 29 2015
#378
Lands & Surveys Division

PLAN of a Parcel of land coloured pink in the Ward of Tobago
Containing ten thousand and thirty eight point eight square metres
Surveyed by me with due authority in July 2011 at the request of Bruce Sanowar
Certified correct in accordance with Regulation 25(1) of the Land Surveyors Regulations 1998
Checked by..... *Arnold S. Ramon-Fortune*

Entered..... Trinidad & Tobago Land Surveyor *27th May* 2015

3