



1564

99



GREEN HILL - MT. ST. GEORGE

Process ID #110026

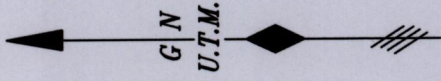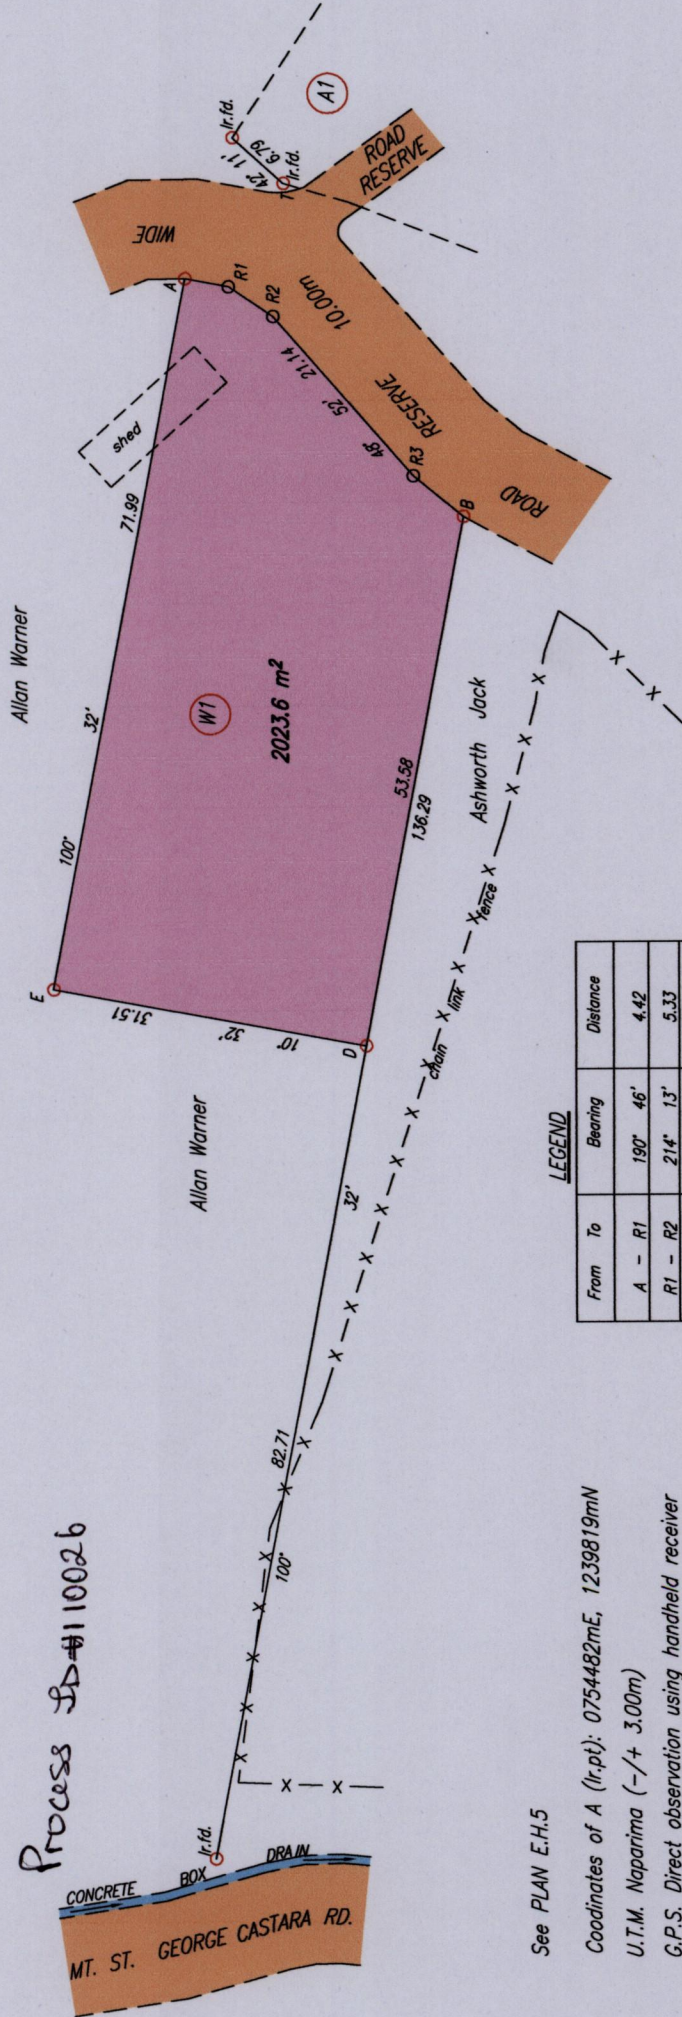

LEGEND

From	To	Bearing	Distance
A	- R1	190° 46'	4.42
R1	- R2	214° 13'	5.33
R3	- B	219° 38'	6.44
A	- T	135° 58'	13.58

See PLAN E.H.5

Coordinates of A (l.r.pt): 0754482mE, 1239819mN

U.T.M. Naparima (-/+ 3.00m)

G.P.S. Direct observation using handheld receiver

○ Denotes Iron put except where otherwise stated

Bearings are U.T.M. Grid based on Solar Observations

PLAN of a Parcel of land coloured pink in the Ward of Tobago

Containing two thousand and twenty three point six square metres

Surveyed by me, with due authority, in 18th May 2015 for Allan Warner

Certified Correct in accordance with Regulation 25 (1) of The Land Surveyors' Regulations 1998,

Entered:

..... TTLS

10th June 2015
Trinidad & Tobago Land Surveyor
C:\LESS 2015\TOBAGO\WARNER\ALLAN.MT ST. GEORGE.CASTARA.dwg. FILE NO: TM002



SCALE 1:750
Distances are in METRES