

Registered Deed No.7525 of 1999



Cadastral Sheet A.15.J.

13A  
4/c

Process JD# 110495

Ward of Diego Martin

County of St. George

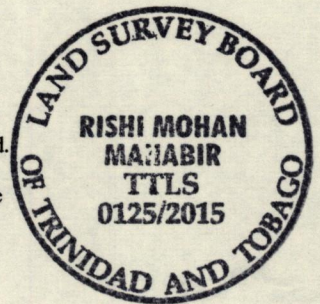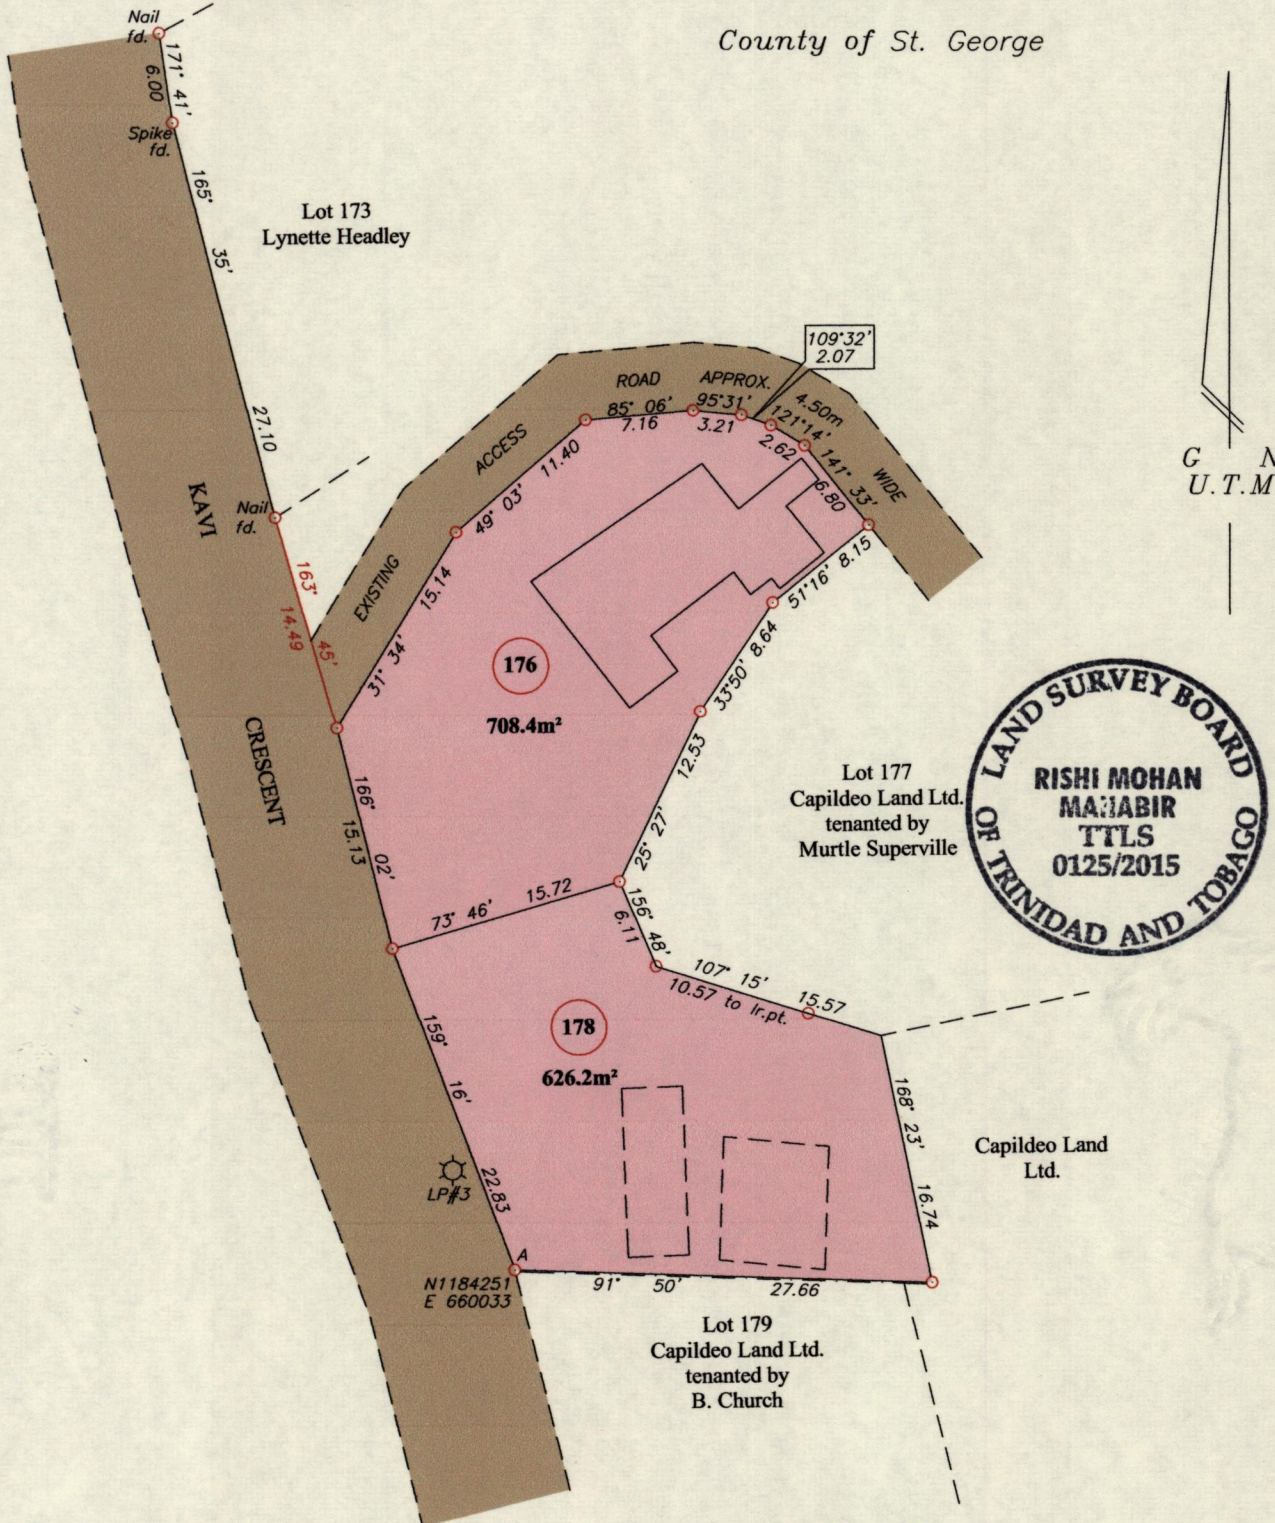

LP#3 - A 147° 59' 7.78

See Plan A.N.84

Co-ordinates are UTM zone 20N Naparima Datum +/-5m obtained from a hand held GPS.

Bearings are U.T.M. grid based on solar observations

Note: To obtain compass bearings add 16 minutes.

--- Fence

SCALE 1/500

Distances are in metres

PLAN of 2 Parcels of land coloured pink in the Ward of Diego Martin  
 Containing one three three four point six square metres  
 Surveyed by me, with due authority, in January 2015  
 at the request of Capildeo Lands Limited.

Certified Correct in accordance with Regulation 25 (1) of the  
 Land Surveyors Regulations 1998

Checked by.....

*R. F. Jones*  
 R. F. Jones  
 17 June 2015

Entered..... Trinidad & Tobago Land Surveyor.....

