
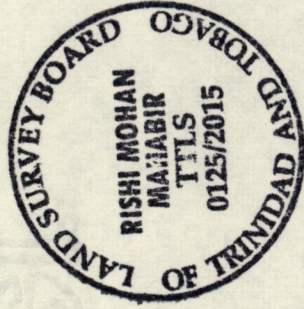


Registered Deed No.7525 of 1999

Process #110498

Cadastral Sheet A.15.J. 13A
4/C

Ward of Diego Martin
County of St. George

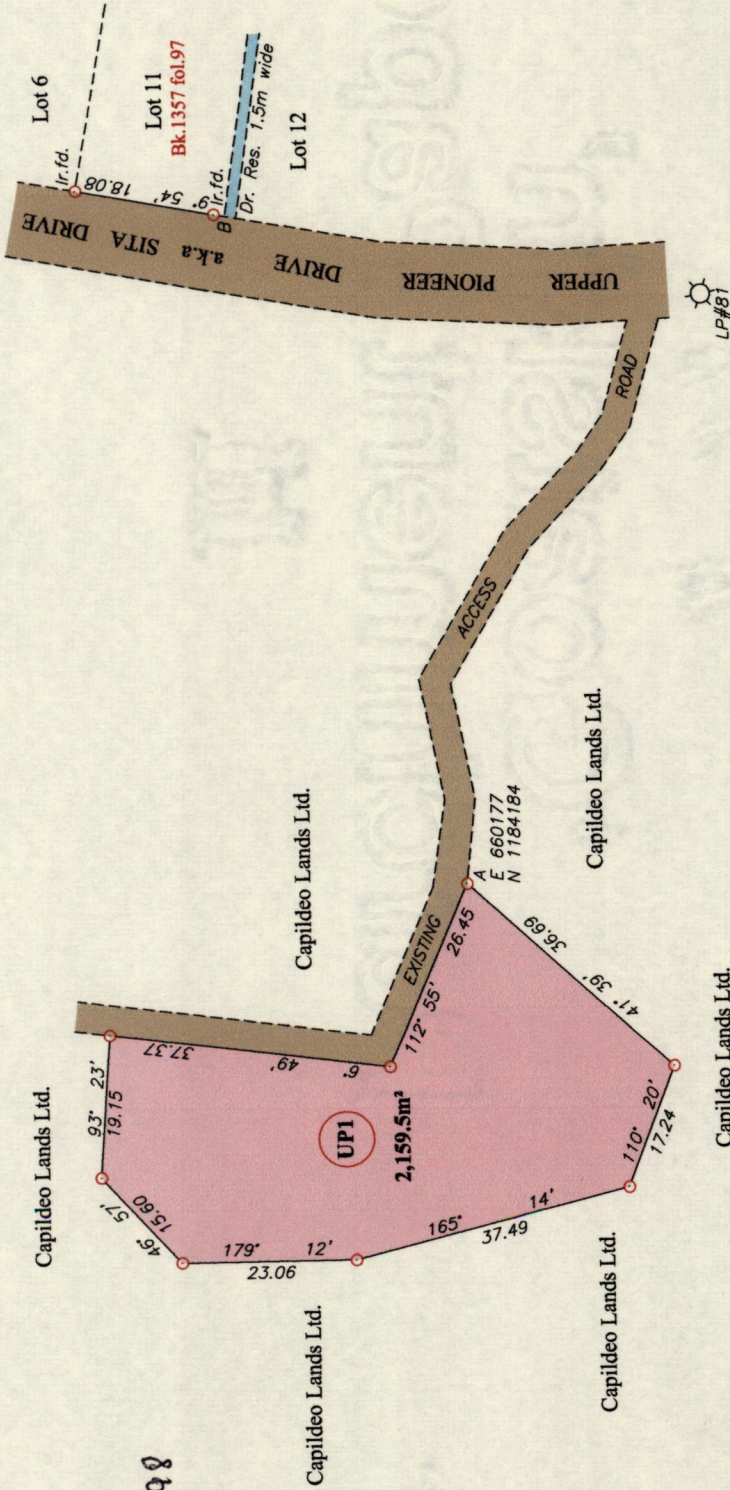

A - B 69° 27' 94.98
 A - LP#B1 111° 43' 84.18
 ○ Denotes Ir.pt. unless otherwise stated

SCALE 1/1000

Distances are in metres
 Co-ordinates are UTM zone 20N Naparima Datum +/-5m
 obtained from a hand held GPS.
 Bearings are U.T.M. grid based on solar observations
 Note: To obtain compass bearings add 15 minutes.



PLAN of a Parcel of land coloured pink in the Ward of Diego Martin
 Containing two one five nine point five square metres
 Surveyed by me, with due authority, in May 2015 for Falon Stacy Charles
 at the request of Capildeo Lands Limited.

Certified Correct in accordance with Regulation 25 (1) of the
 Land Surveyors Regulations 1998

Checked by.....
 Entered..... Trinidad & Tobago Land Surveyor... June 2015

[Handwritten signature]

17