


Process Jst# 110761

1565

Ward of Diego Martin
County of St. George

31

Cadastral Sheet A.20.A&E., $\frac{13D}{3/b}$

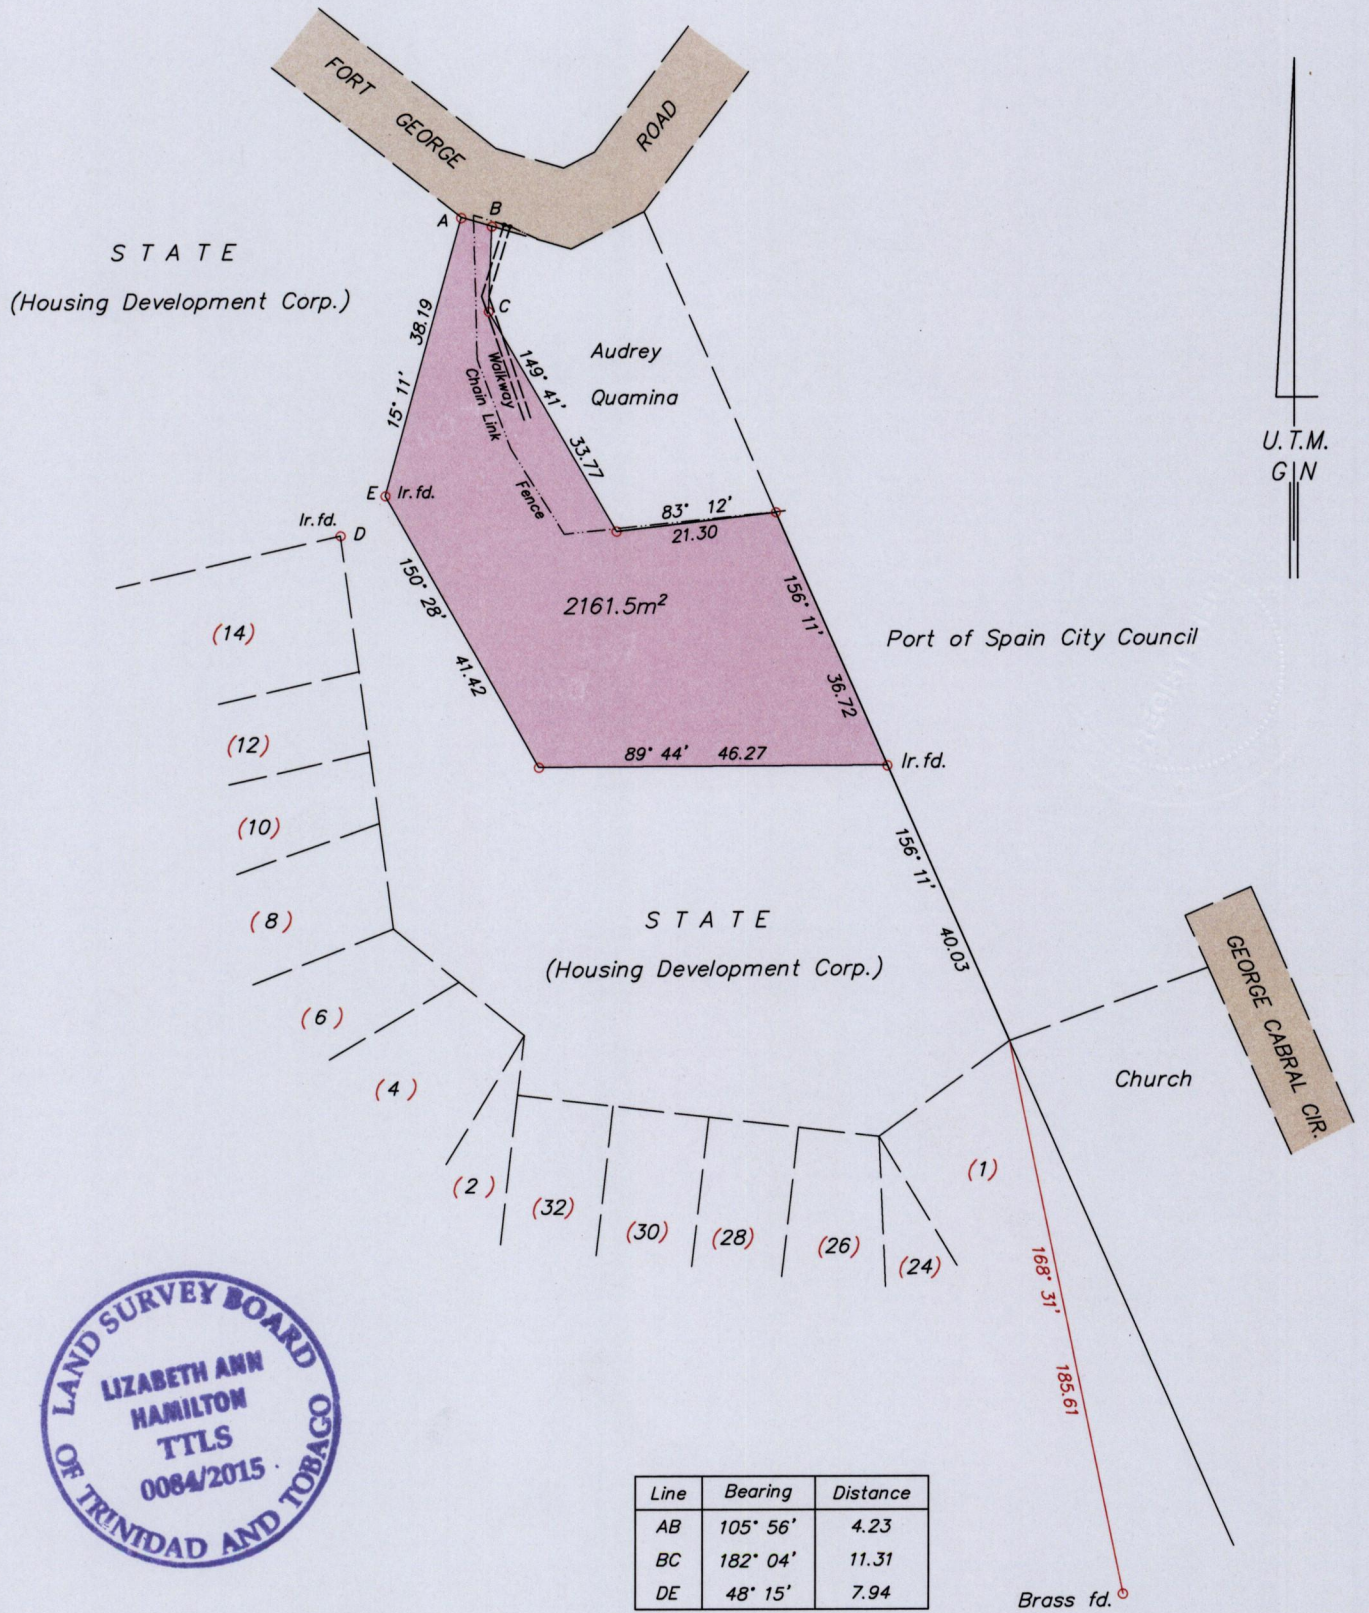

A : 659709mE, 1180539mN

Co-ordinates are U.T.M. Zone 20 Naparima Datum +/-5m
obtained from handheld G.P.S.

SCALE 1:1000

o denotes Ir.pt. unless otherwise stated

Bearings are U.T.M. Grid based on Solar Observations

Distances are in metres


PLAN of a Parcel of land coloured pink in the Ward of Diego Martin

Containing two thousand one hundred and sixty one point five square metres

Surveyed by me, with due authority, in June 2015 for Michael Alleyne

Certified Correct in accordance with Regulation 25(1) of the Land Surveyors Regulations 1998

Checked by

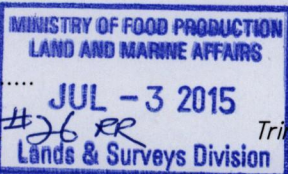

Lizabeta Hamilton

Entered

#26 ER

Trinidad & Tobago Land Surveyor

July 02

2015