

1565


388

Process L^o#110813
Amended Plan

Ward of Diego Martin

County of St. George

Cadastral Sheet A.18.E. $\frac{12E}{3/a}$

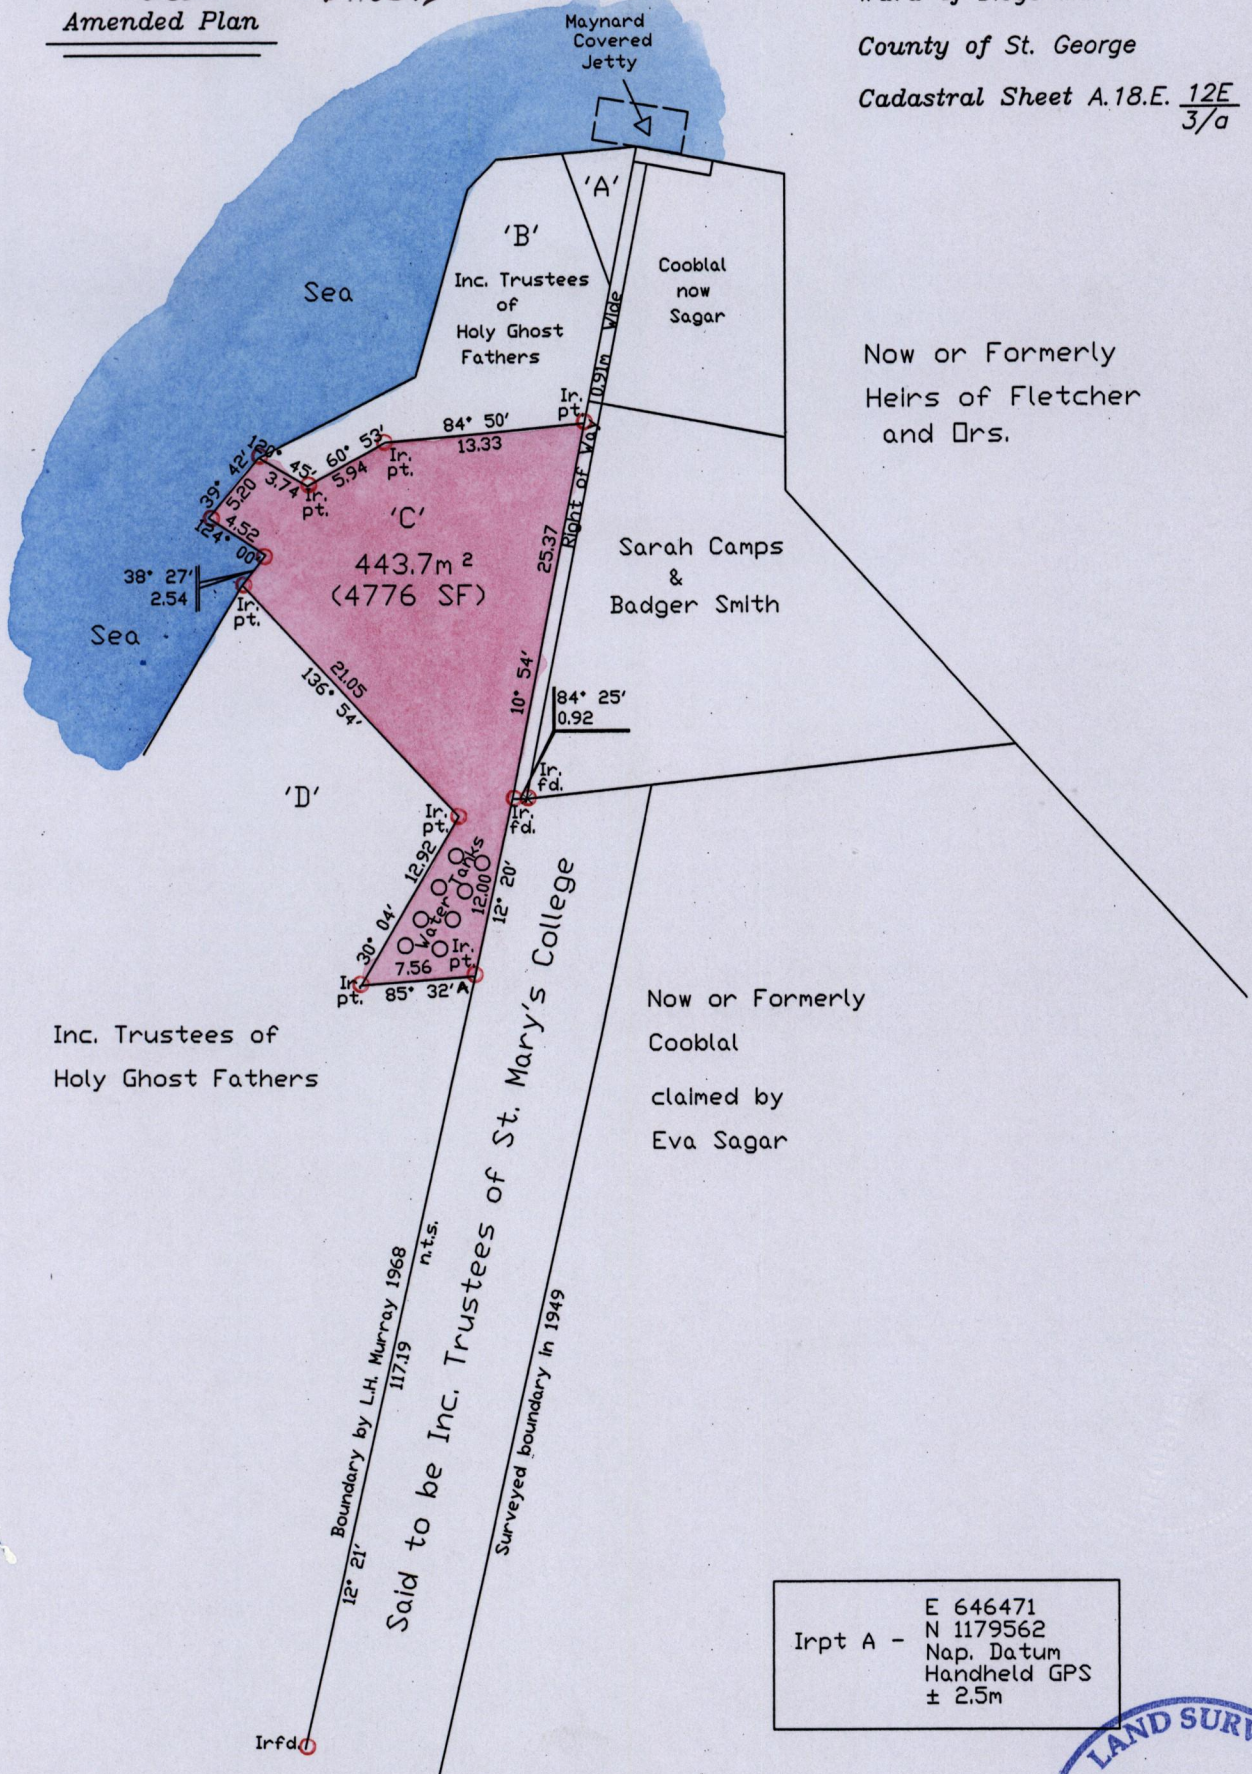


G N
Cassini

Irpt A -	E 646471
	N 1179562
	Nap. Datum
	Handheld GPS
	± 2.5m

SCALE 1/500
Distances are in metres

Note: To obtain U.T.M. Grid subtract 18 minutes

PLAN of a Parcel of land coloured pink in the Ward of Diego Martin
Containing four hundred and forty three point seven square metres
Surveyed by me with due authority in May 2015 for Inc. Trustees of Holy Ghost Fathers
Certified correct in accordance with Regulation 25(1) of the Land Surveyors Regulations 1998

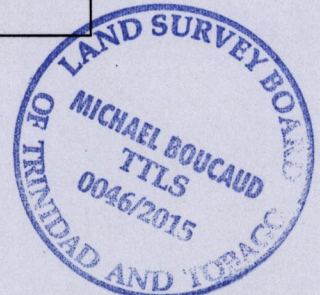

Checked by..... *Michael Boucaud TTLS*

Entered..... *Trinidad & Tobago Land Surveyor* 15th July 2015

