



R.P.O. Vol. 199  
C.T. Vol. 1564  
Vol. 5118 Fol. 85

Fol. 247  
Fol. 323

Neeranjohn and Lutchrineadh

Cadastral Sheet G.18.J. & K. 73C  
3/d  
Ward of Siparia  
County of St. Patrick

References :  
Bk.948 Fol.208  
Bk.923 Fol.51  
Plan J.A.112

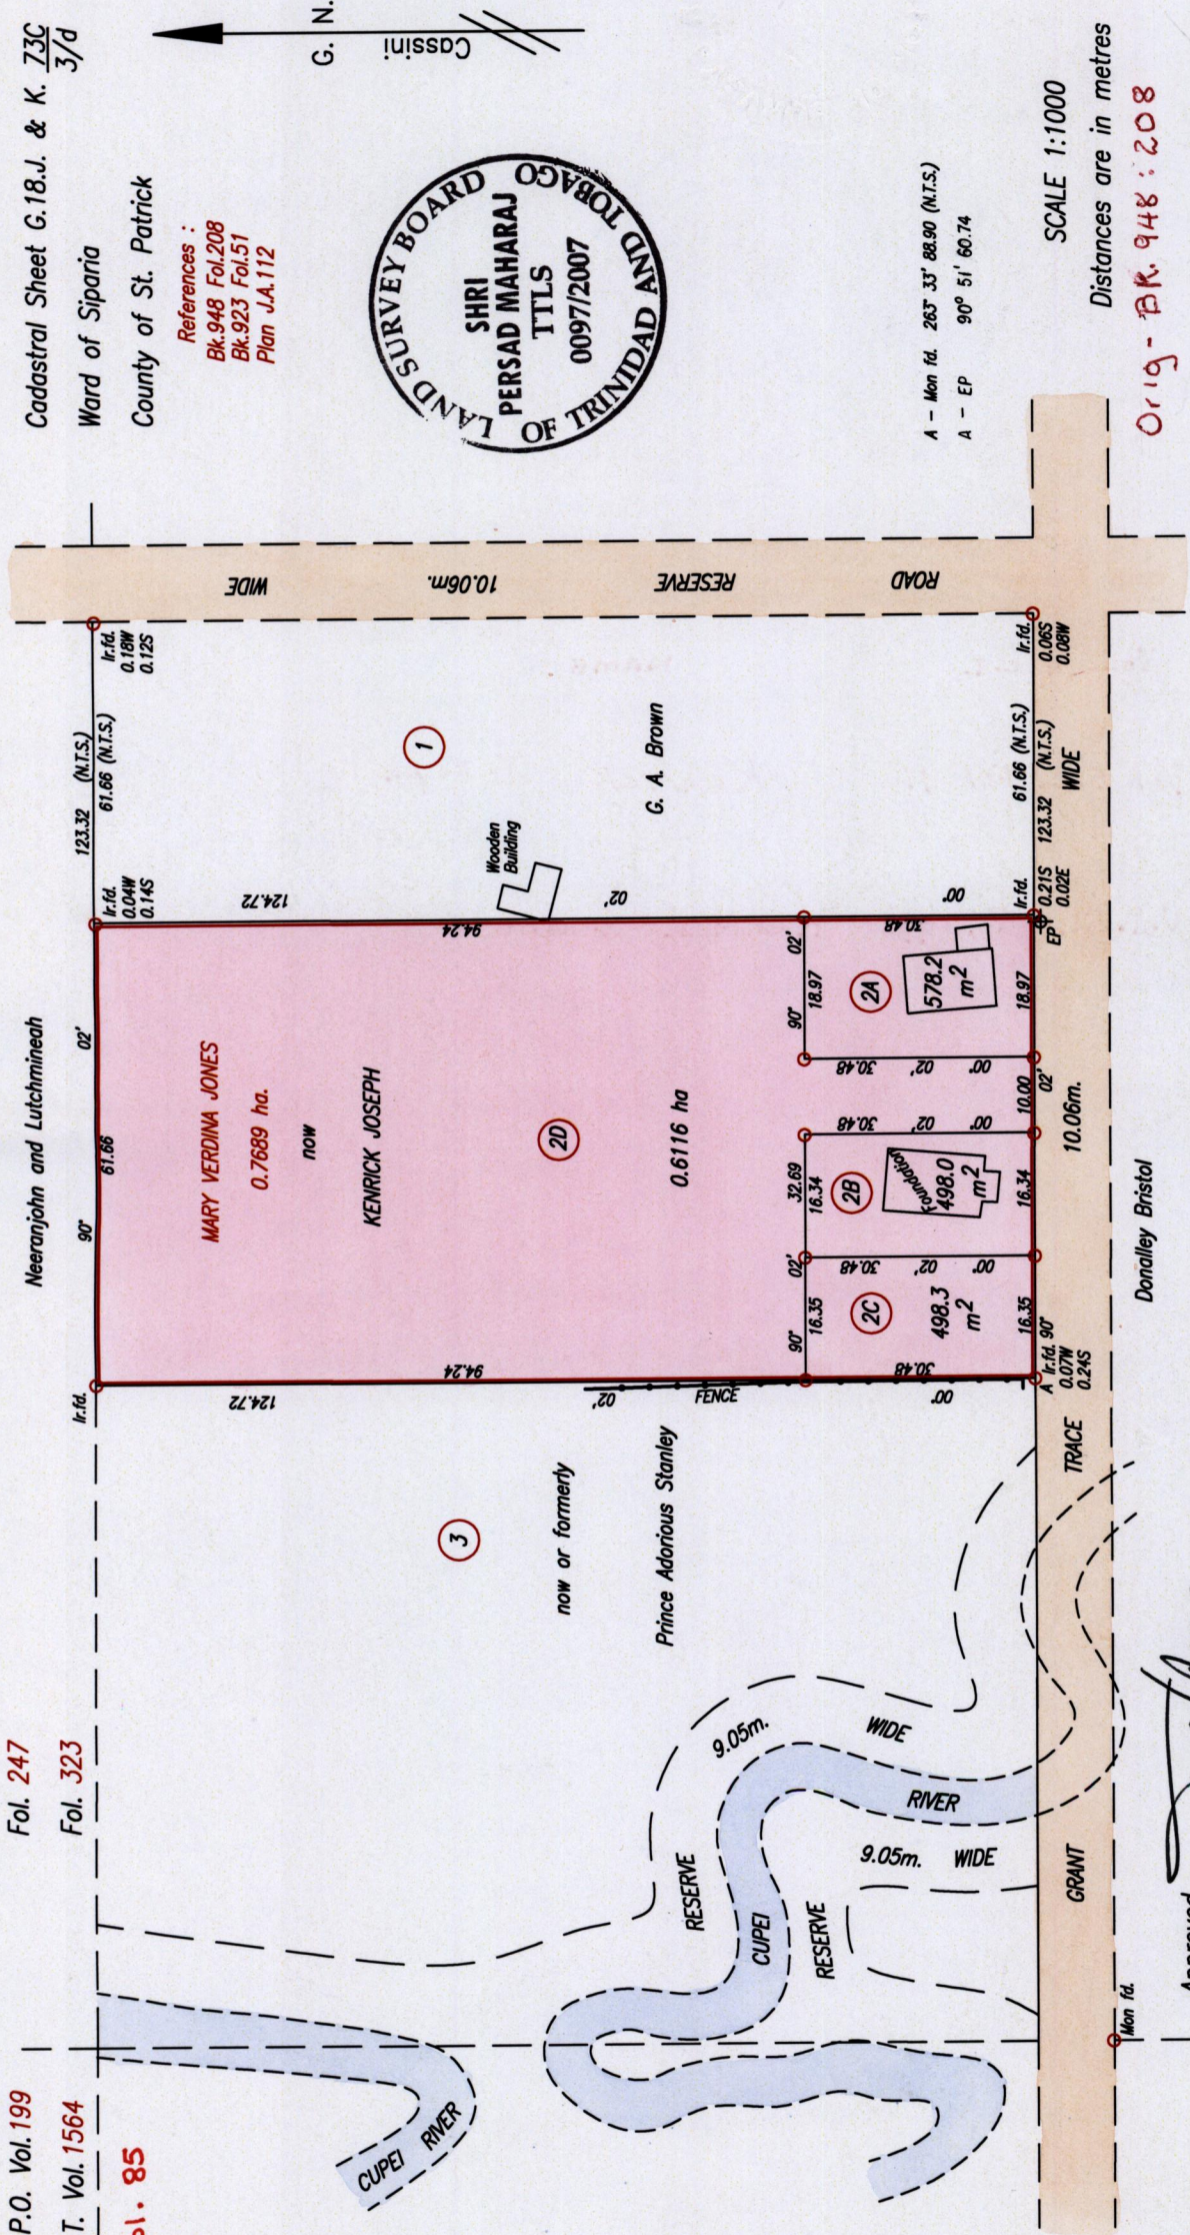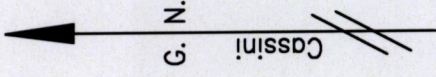

A - Mon rd. 263° 33' 88.90 (N.T.S.)  
A - EP 90° 51' 60.74

SCALE 1:1000

Distances are in metres

Orig - BK. 948 : 208

In accordance with Regulation 25 (1) of the Land Surveyors' Regulations 1998,  
I certify that this plan is correct.

Checked by: *Mely 6/6/08*

*Shri Persad Maharaj*

Trinidad & Tobago Land Surveyor. . . . . 8th November 2007.

Approved: *Sipri Singh*  
Director of Surveys  
2005 10 24

o Denotes Iron put except where otherwise stated  
Bearings are based on Solar Observations  
PLAN of 4 Parcels of land coloured pink in the Ward of Siparia  
Containing together zero point seven six nine one hectare  
Surveyed by me, with due authority, in August and October 2005 for Kenrick Joseph





Lot No	Vol. & C.T.	NAME
2A	Vol. 5127 Fol. 91	Kenrick Joseph
2B	Vol. 5118 Fol. 91	Kenrick Joseph
2C		
2D		