


R.P.O. Vol. 30  
C.T. Vol. 1908

Fol. 493  
Fol. 425

Cadastral Sheet D.4.N. 34B/2/c  
Ward of Cunupia  
County of Caroni  
BK.763 FOL. 66

Vol. 5120 Fol. 449

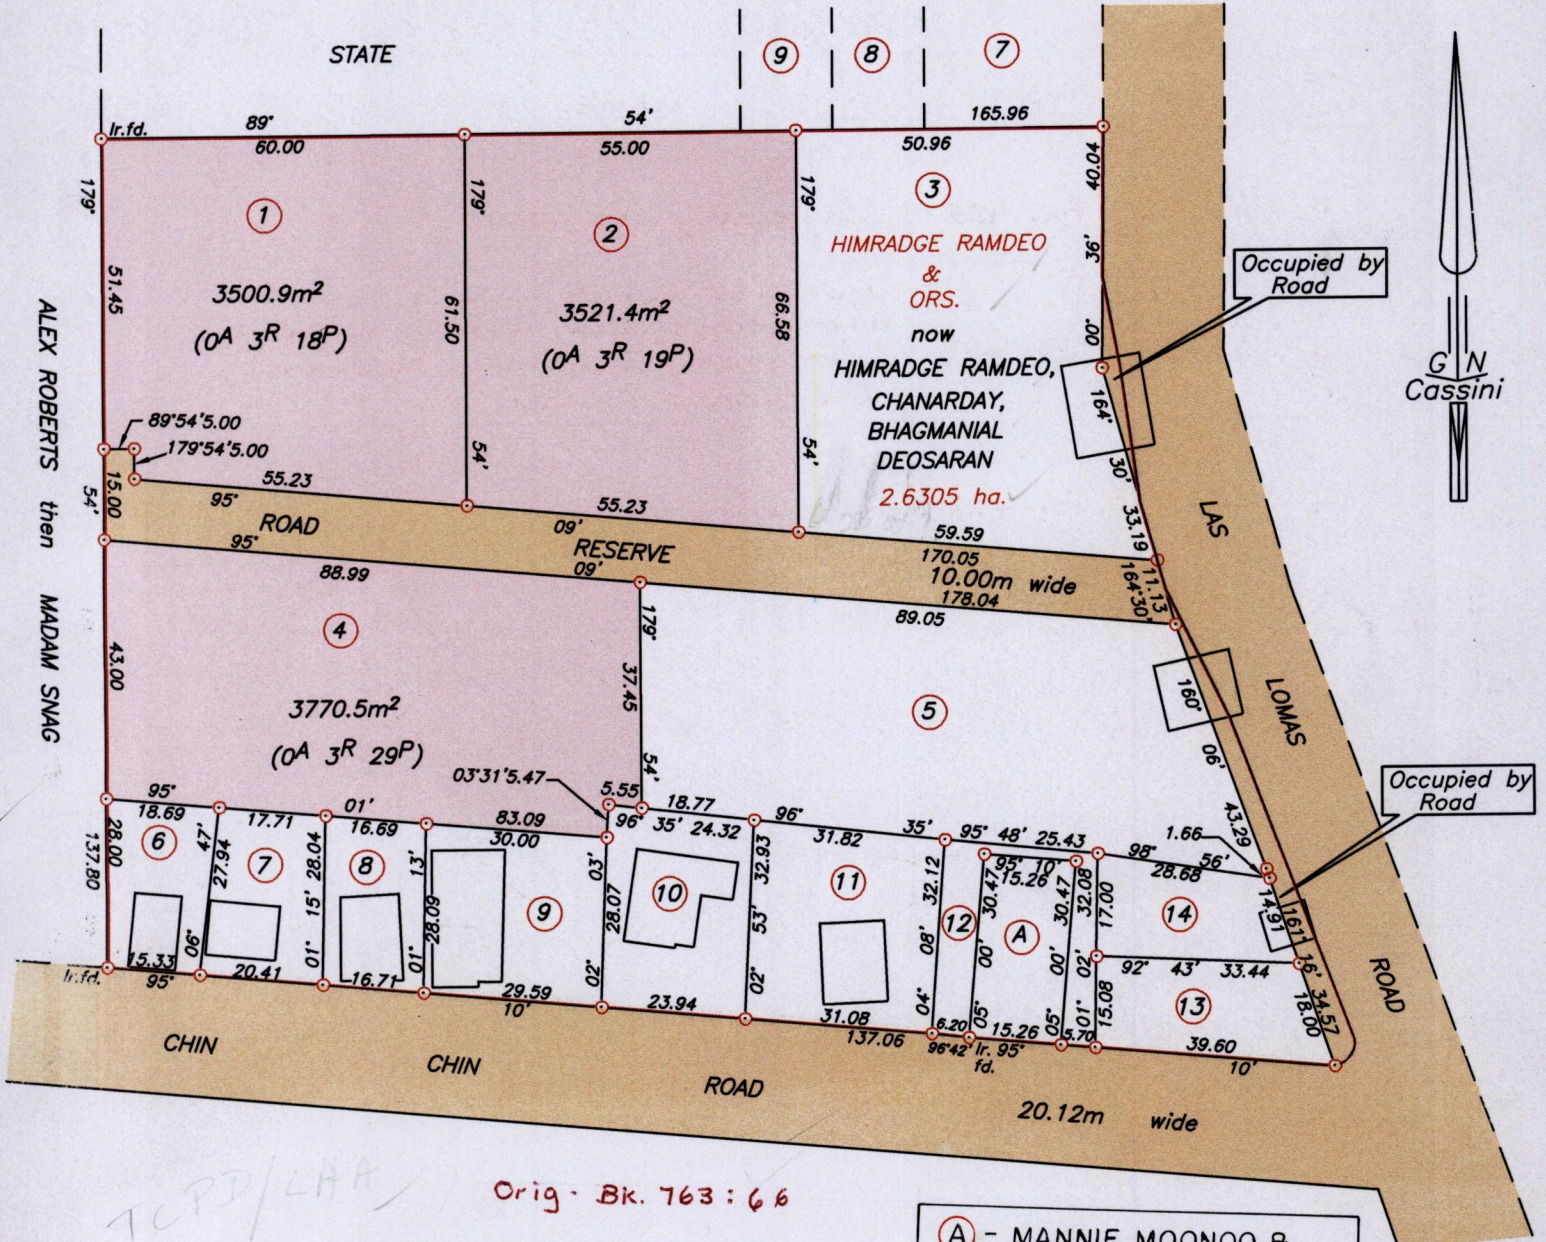

Orig. Bk. 763 : 66


(A) - MANNIE MOONOO &  
RITEE MOONOO  
C.T. VOL: 2810 FOL: 405B  
464.5m<sup>2</sup> Memo of Lease

Approved *[Signature]*  
Director of Surveys  
2008-02-28

SCALE 1/1250  
Distances are in metres

○ Denotes Iron put except otherwise stated  
Bearings are Cassini Grid based on Solar Observations  
Plan of 3 Parcels of land coloured pink in the Ward of Cunupia  
Containing together ten thousand seven hundred and ninety two point eight square metres  
Surveyed by me, with due authority, on August 2nd 2002  
In accordance with Regulation 25 (1) of the Land Surveyors' Regulations 1998,  
I certify that this plan is correct.

Entered on ..... *[Signature]* .....  
Checked by *[Signature]* 12/2/08 Trinidad & Tobago Land Surveyor ..... 18/9 ..... 2007

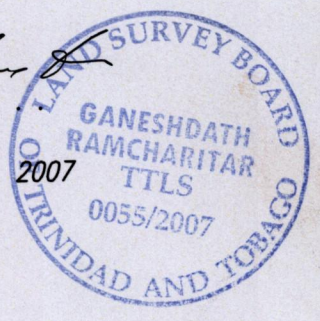



Lot No	C.T. & Vol.	NAME
1	Vol. 5120 Fol. 455	Chanarday Ramdeo
2	Vol. 5120 Fol. 465	Cousmatee Ramdeo Lackhan, Andra Booghmatee Maharaj, Karminie Jadonanan, Eaulamatee Mohammed and Odhan Ramdeo
4	Vol. 5120 Fol. 475	Harpal Ramdeo

