


R.P.O. Vol. 46 Fol. 163
C.T. Vol. 3172 Fol. 225
Vol. 5134 Fol. 11

Ward of Siparia
County of St. Patrick
Cadastral Sheet (G.12.G) 63.D.
2/d

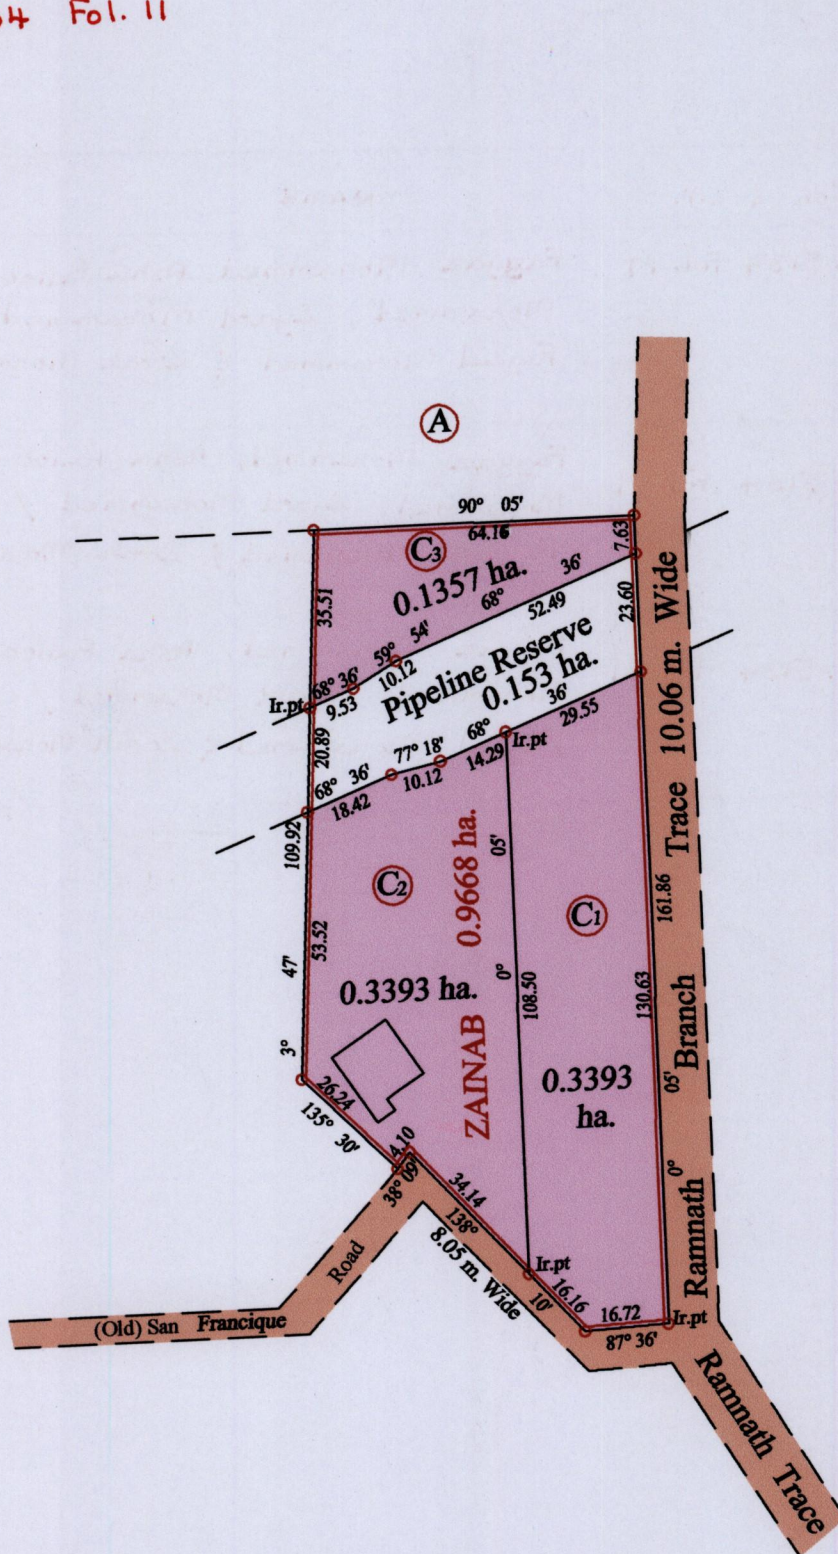

Approved *Harvey Ramrekha*
Director of Surveys
2008-09-11


Vide Bk. 1163 Fol. 143 for Orig Survey

SCALE : 1:1500

o Denotes Iron found except stated otherwise.
Note: Bearings are cassini grid based on solar observations Distances are in metres
PLAN of 3 Parcels of land coloured pink in the Ward of Siparia
Containing together zero point eight one four three hectare
Surveyed by me, with due authority, in August 2006
In accordance with Regulation 25 (1) of the Land Surveyors' Regulations 1998,
I certify that this plan is correct.

Checked by *Alvin 12/10/08*

Entered on Trinidad & Tobago Land Surveyor 14.12.2007

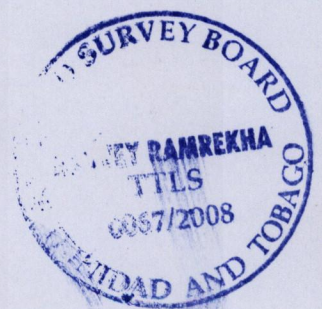

Lot No	Vol. & C.T.	NAME
C1	Vol. 5134 Fol. 17	Fayyaz Mohammed, Asha Palloo-Mohammed, Zyard Mohammed / Fayed Mohammed & Zorah Mohammed
C2	Vol. 5134 Fol. 19	Fayyaz Mohammed, Asha Palloo-Mohammed, Zyard Mohammed / Fayed Mohammed & Zorah Mohammed
C3	Vol. 5134 Fol. 21	Fayyaz Mohammed, Asha Palloo-Mohammed, Zyard Mohammed / Fayed Mohammed & Zorah Mohammed

