

1622


1483

Cadastral Sheet H.5.1
Ward of Guayaguayare
County of Mayaro

RADIX VILLAGE

Refs.: L&S Plan E.I. 16


Process SD# 109669

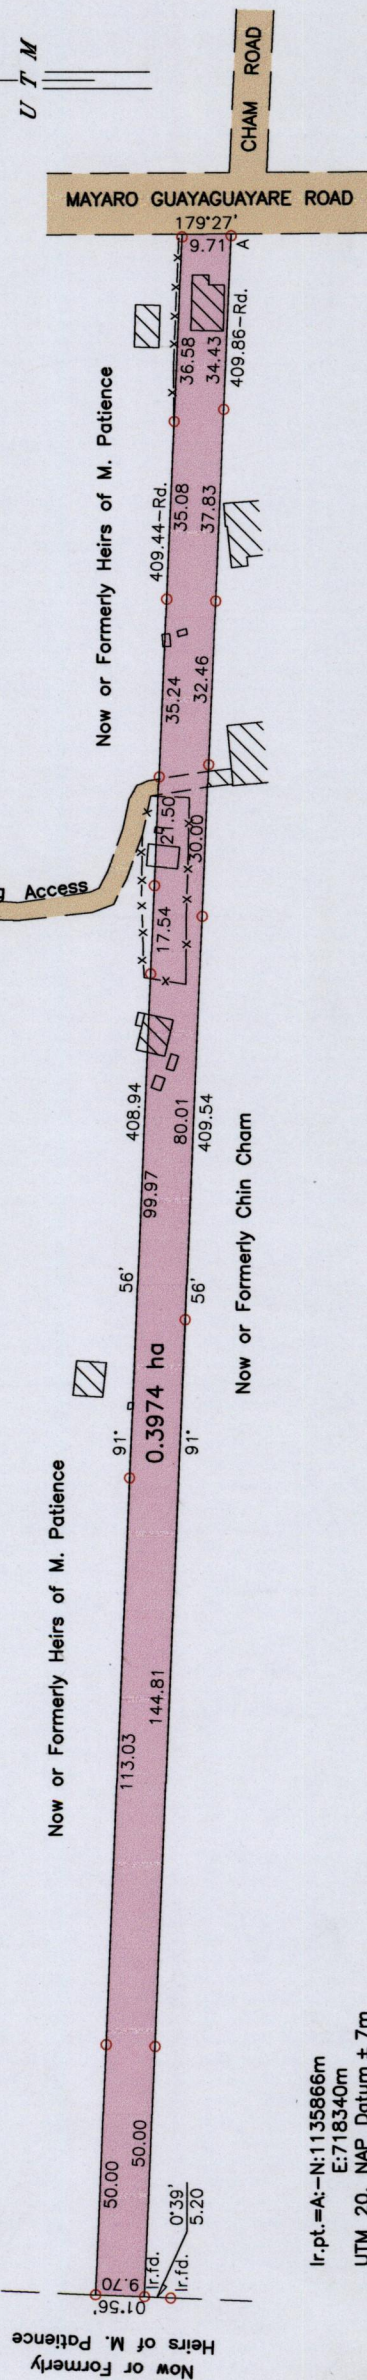

Wire Fence -x-x-x-x

SCALE 1/1500

Distances are in Metres

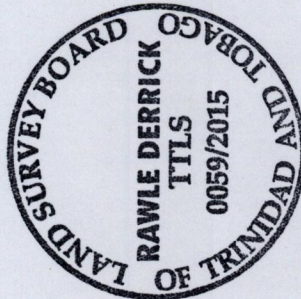

Ir.pt.=A:-N:1135866m
E:718340m
UTM 20, NAP Datum ± 7m
GPS (Hand Held)

○ Denotes Iron put except otherwise stated
Bearings are UTM Grid based on Solar Observations
Plan of a Parcel of land coloured pink in the Ward of Guayaguayare
Containing zero point three nine seven four hectare
Surveyed by me with due authority, in March 2015 for Althea Rudder
Certified Correct in accordance with Regulation 25 (1) of the
Land Surveyors Regulations 1998.

.....
Rawle Derrick
 Entered..... Trinidad & Tobago Land Surveyor April 07 2015